

**BRENNAN**  
CUSTOM HOMES INC.

130 BLOOR ST. WEST, SUITE 80 TORONTO, ONTARIO M5S 1S5  
TELEPHONE (416) 972-1062 FAX (416) 972-6251

**CLARENCE STREET**  
DEVELOPMENTS INC.

130 BLOOR ST. WEST, SUITE 80 TORONTO, ONTARIO M5S 1S5  
TELEPHONE (416) 972-1062 FAX (416) 972-6251

NO.	REVISIONS	DATE


ISSUED:

**185 MILL STREET**  
**BRICK BUILDING**


SITE PLAN

DRAWN BY:	CHECKED BY:
DATE:	SCALE:
May 14, 2013	3/32" = 1'-0"
PROJECT NO.:	DRAWING NO.:

2nd FLOOR

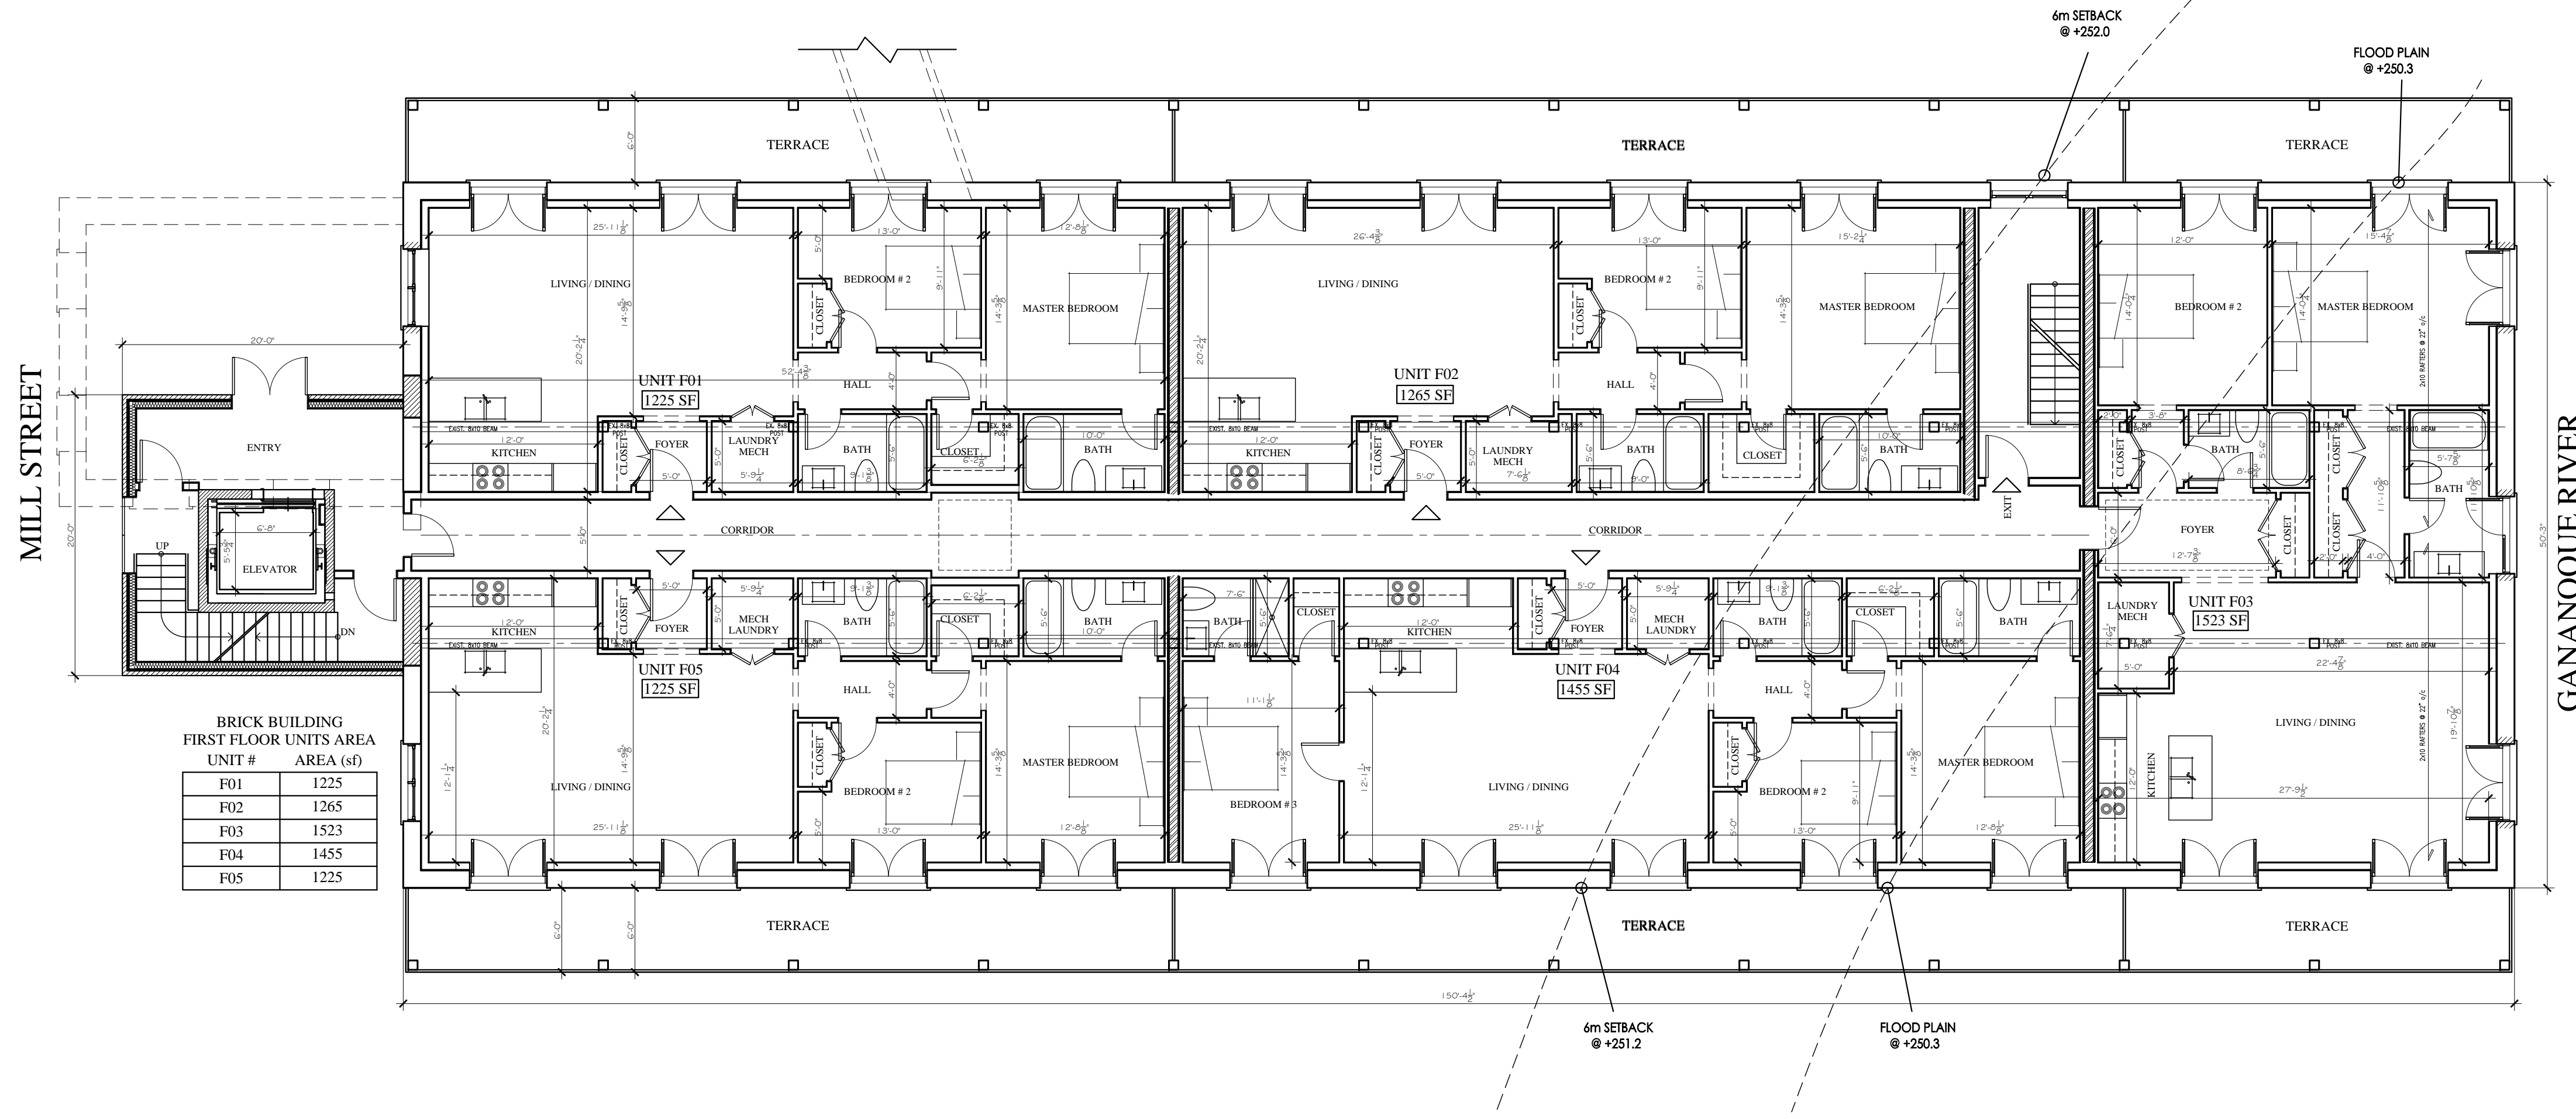

1st FLOOR

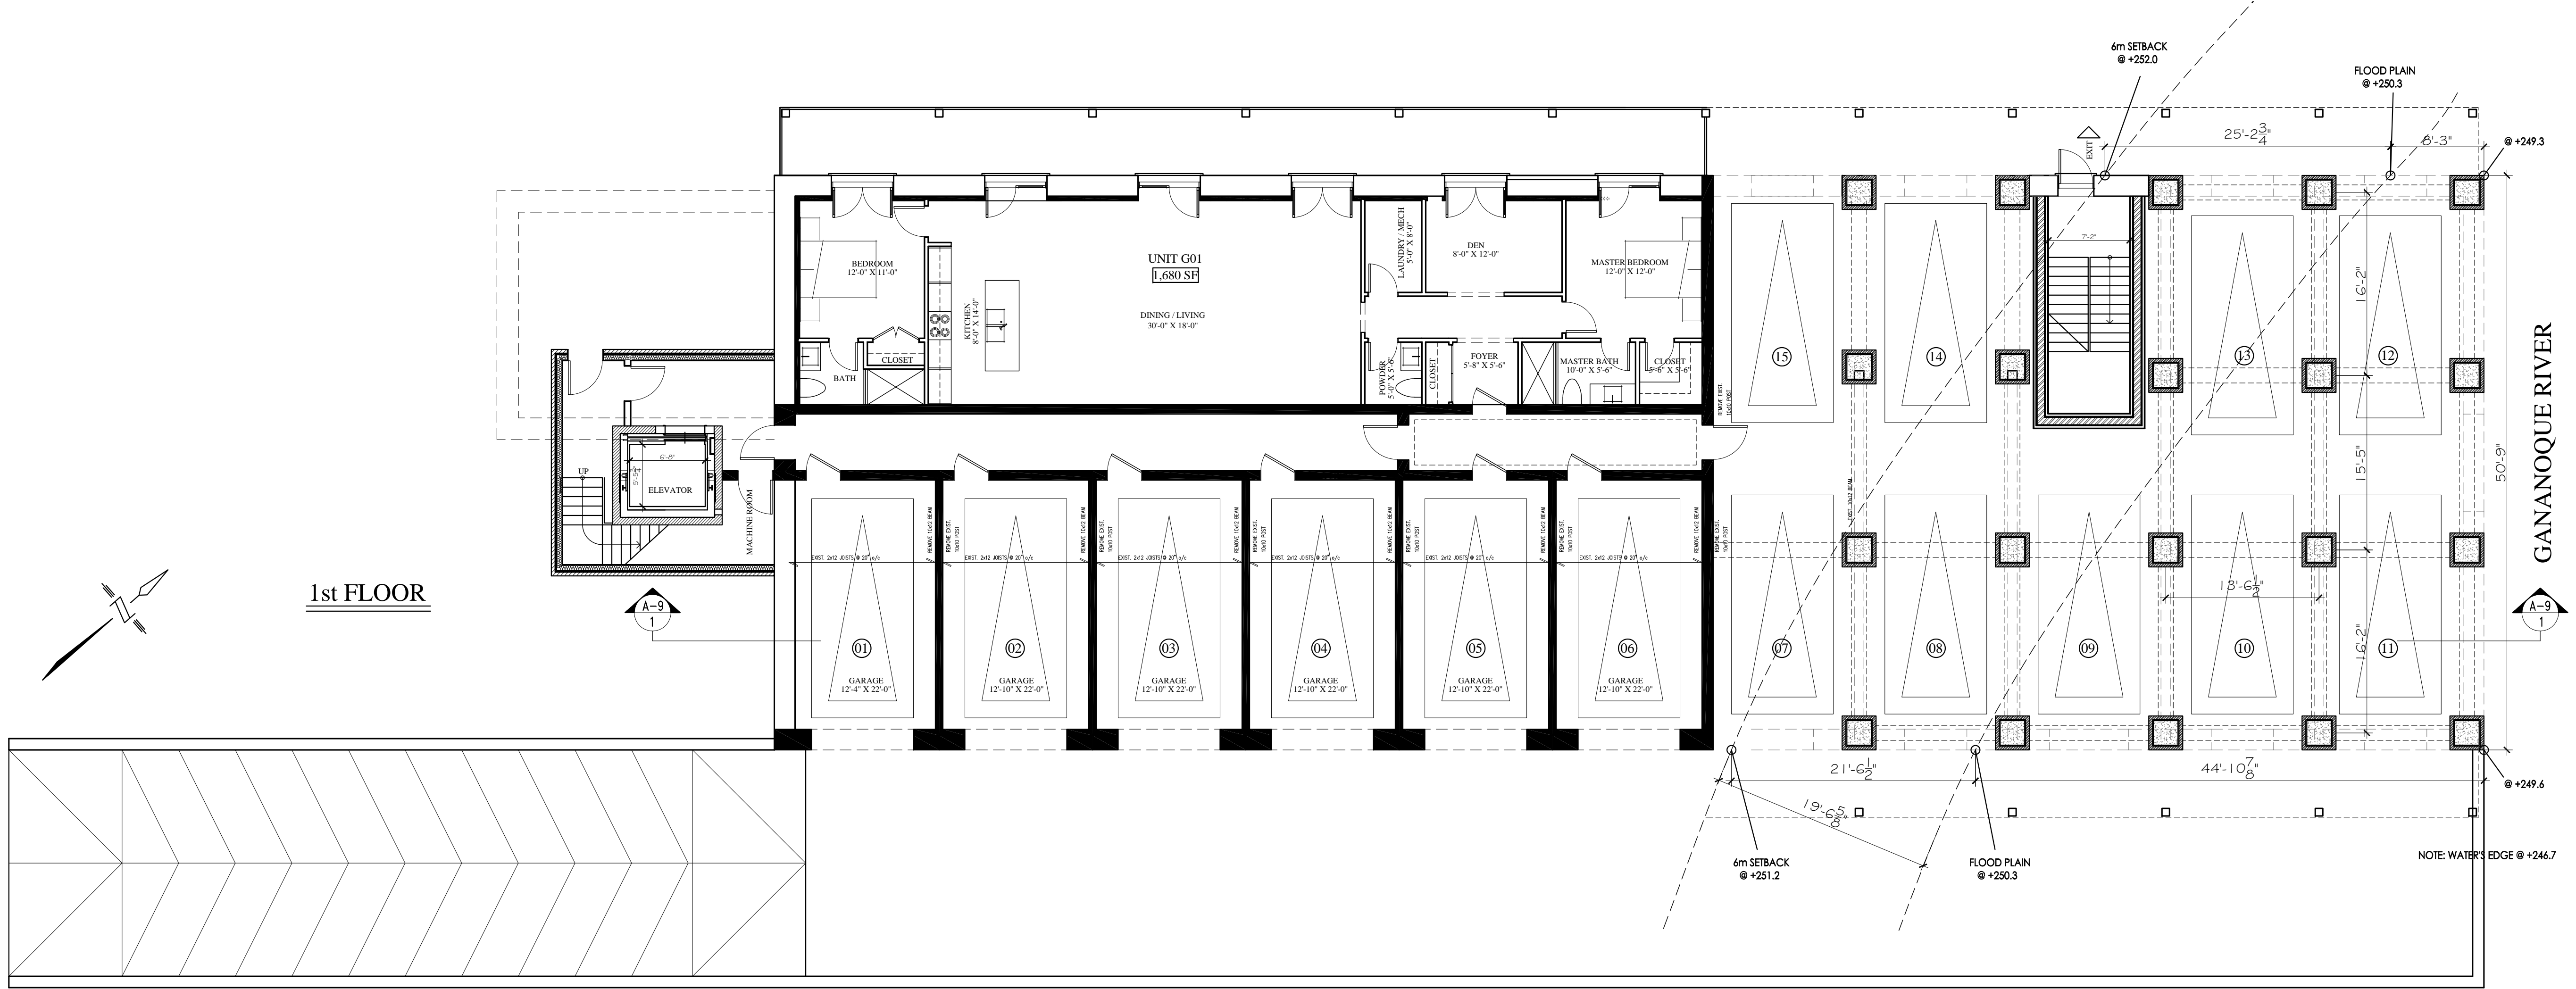

NO.	REVISIONS	DATE

ISSUED:

185 MILL STREET  
BRICK BUILDING

FLOOR PLANS

DRAWN BY:	CHECKED BY:
DATE: May 14, 2013	SCALE: 1/8" = 1'-0"
PROJECT NO.:	DRAWING NO.:



NORTH ELEVATION

FLOOD PLAIN  
@ +250.3

6m SETBACK  
@ +252.0



SOUTH ELEVATION

6m SETBACK  
@ +251.2

FLOOD PLAIN  
@ +250.3

NO.	REVISIONS	DATE
	Development Application FINAL	MAY 14 2014
	Development Application	MAR 6 2014
	Engineer	OCT 15 2013
	Purchase & Sale Agreement	JULY 30 2013
	Town Meeting	FEB. 18 2013

ISSUED:

185 MILL STREET  
BRICK BUILDING

ELEVATIONS

DRAWN BY:	CHECKED BY:
DATE: May 14, 2013	SCALE: 1/8" = 1'-0"
PROJECT NO.:	DRAWING NO.:



WEST ELEVATION



EAST ELEVATION

**BRENNAN**  
CUSTOM HOMES INC.

130 BLOOR ST. WEST, SUITE 80 TORONTO, ONTARIO M5S 1N3  
TELEPHONE (416) 972-1682 FAX (416) 972-4251

**CLARENCE STREET**  
DEVELOPMENTS INC.


130 BLOOR ST. WEST, SUITE 80 TORONTO, ONTARIO M5S 1N3  
TELEPHONE (416) 972-1682 FAX (416) 972-4251

NO.	REVISIONS	DATE

ISSUED:  
  
**185 MILL STREET**  
**BRICK BUILDING**

**ELEVATIONS**

DRAWN BY:	CHECKED BY:
DATE: May 14, 2013	SCALE: 3/16" = 1'-0"
PROJECT NO.:	DRAWING NO.:
	A-4

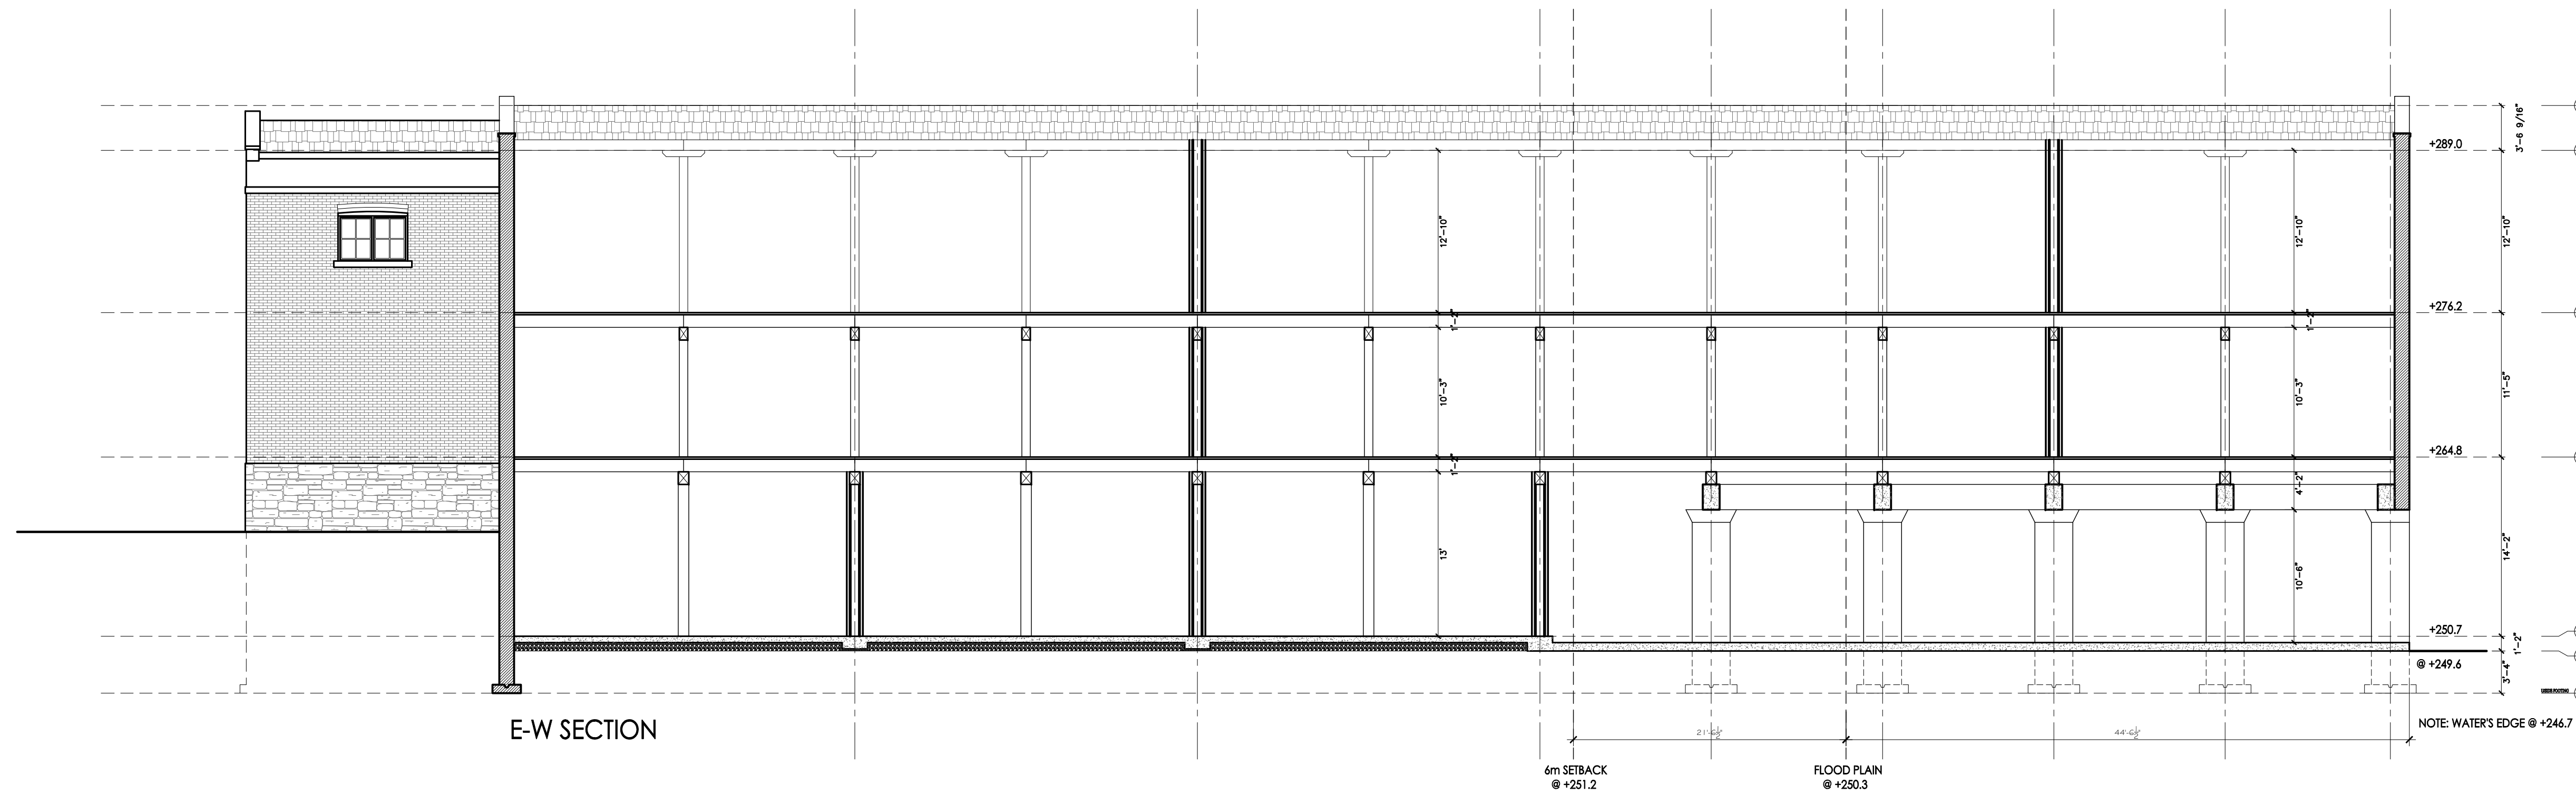

NO.	REVISIONS	DATE

ISSUED:

**185 MILL STREET  
BRICK BUILDING**

**SECTION 1**

DRAWN BY:	CHECKED BY:
DATE: May 14, 2013	SCALE: 1/4" = 1'-0"
PROJECT NO.:	DRAWING NO.: