






1 EAST ELEVATION  
A-202 SCALE 1:75

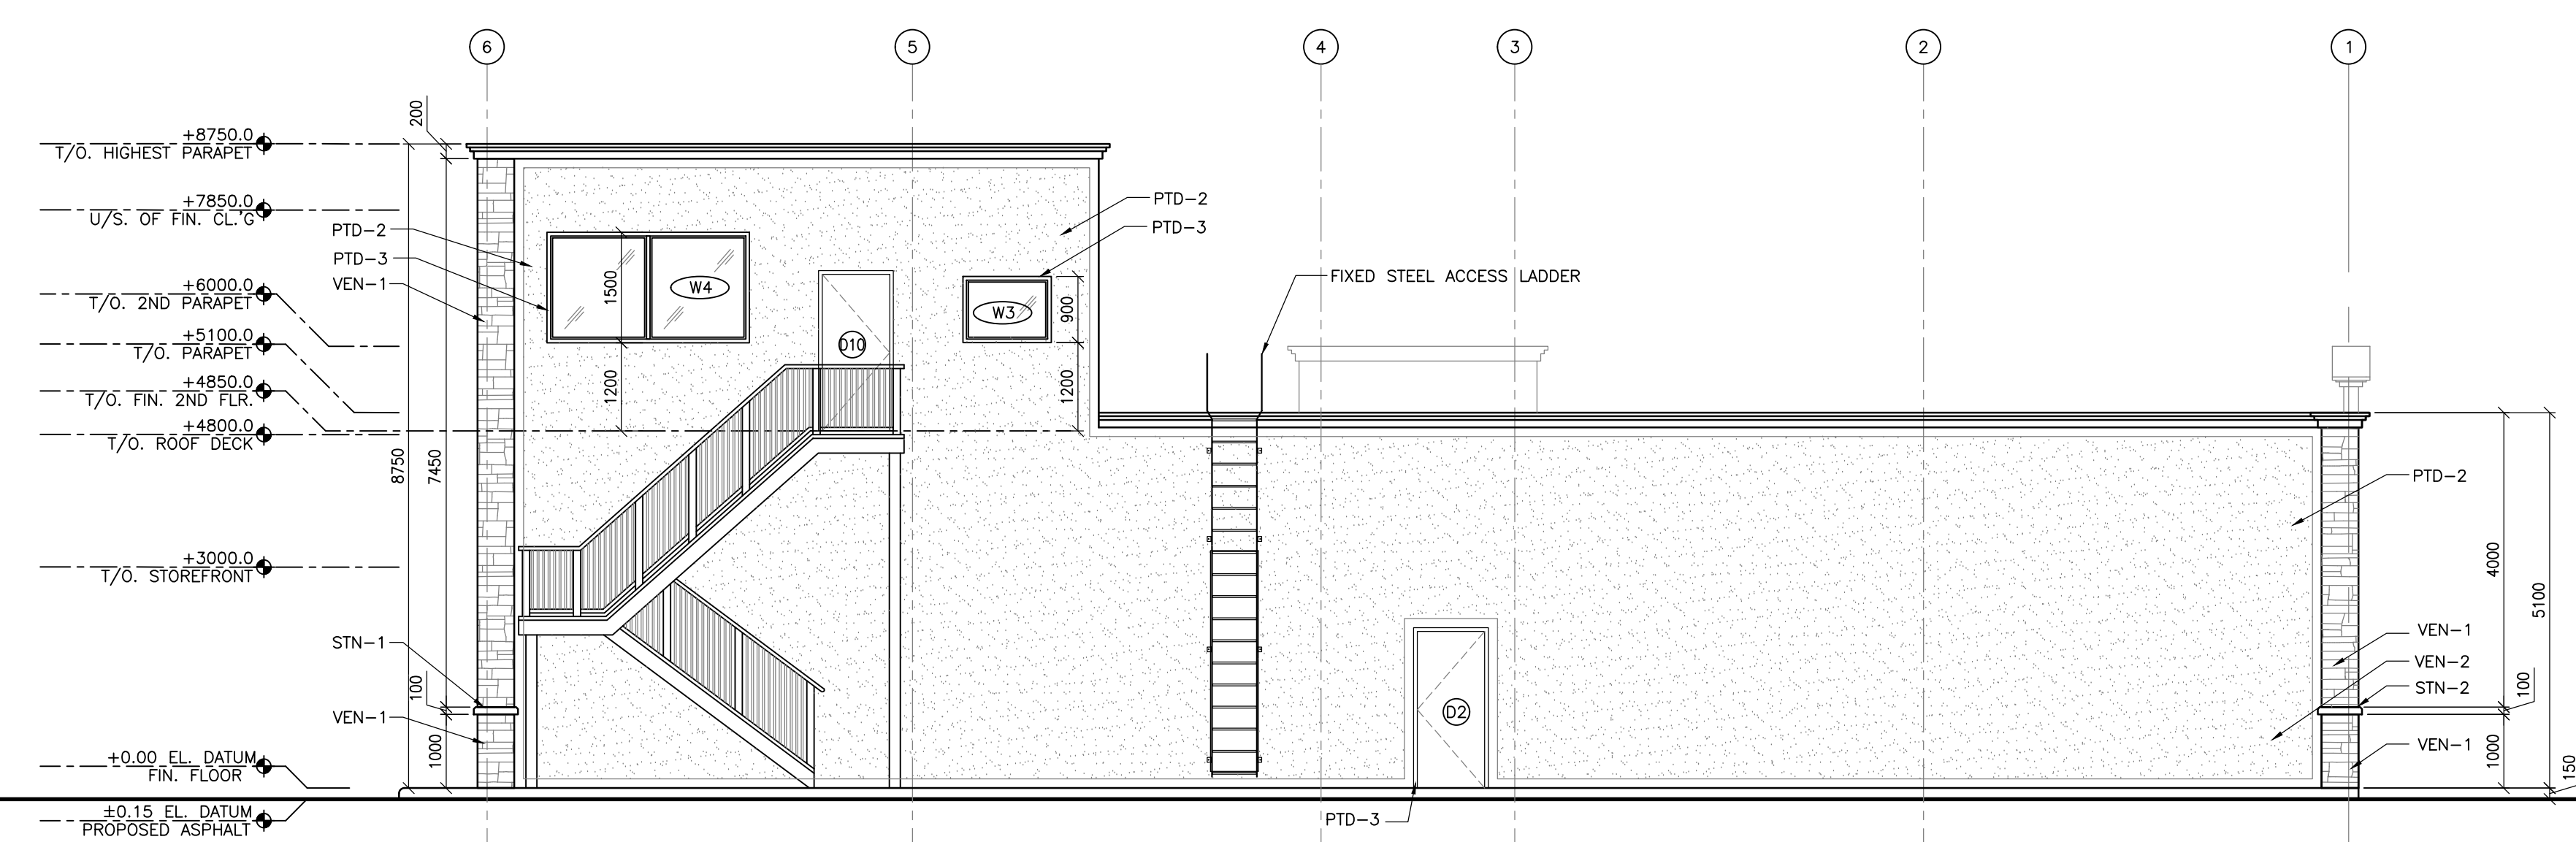

2 WEST ELEVATION  
A-202 SCALE 1:75

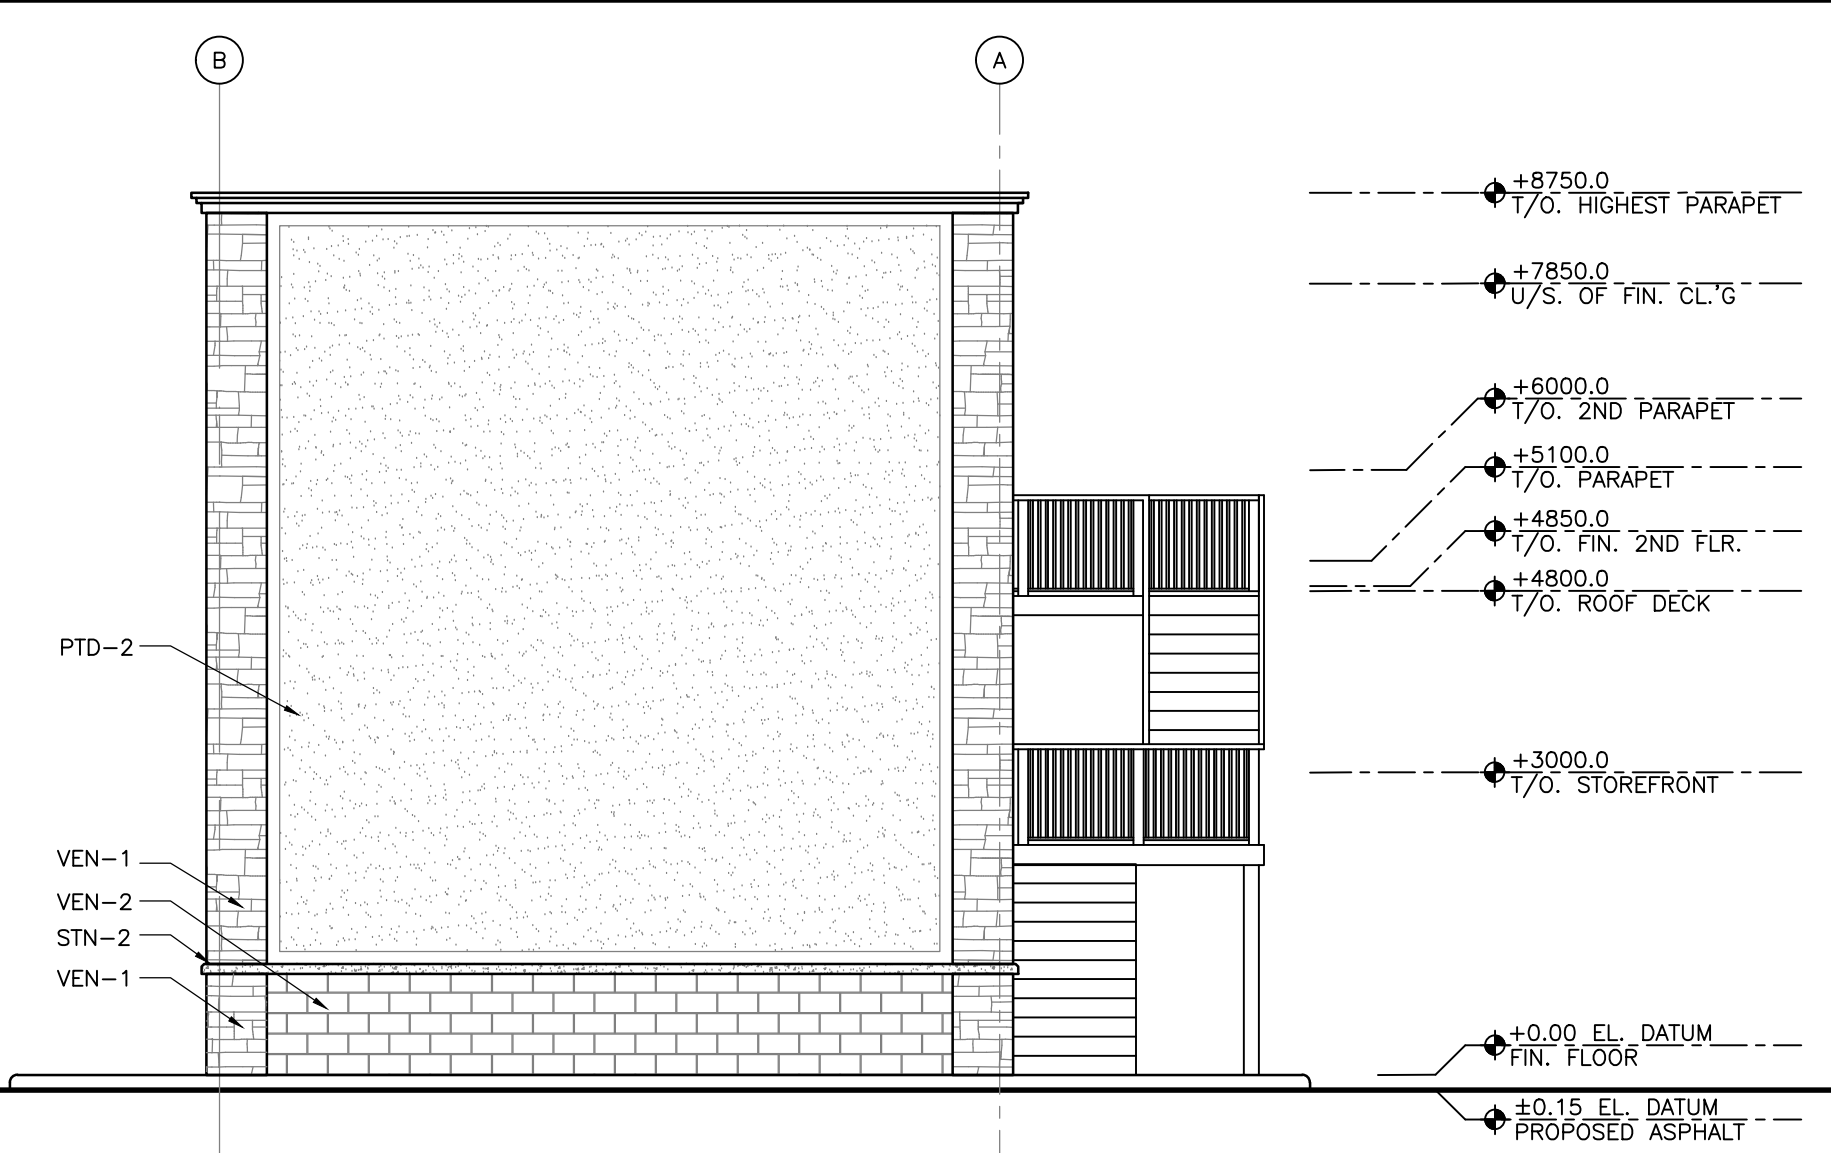

3 NORTH ELEVATION  
A-202 SCALE 1:75

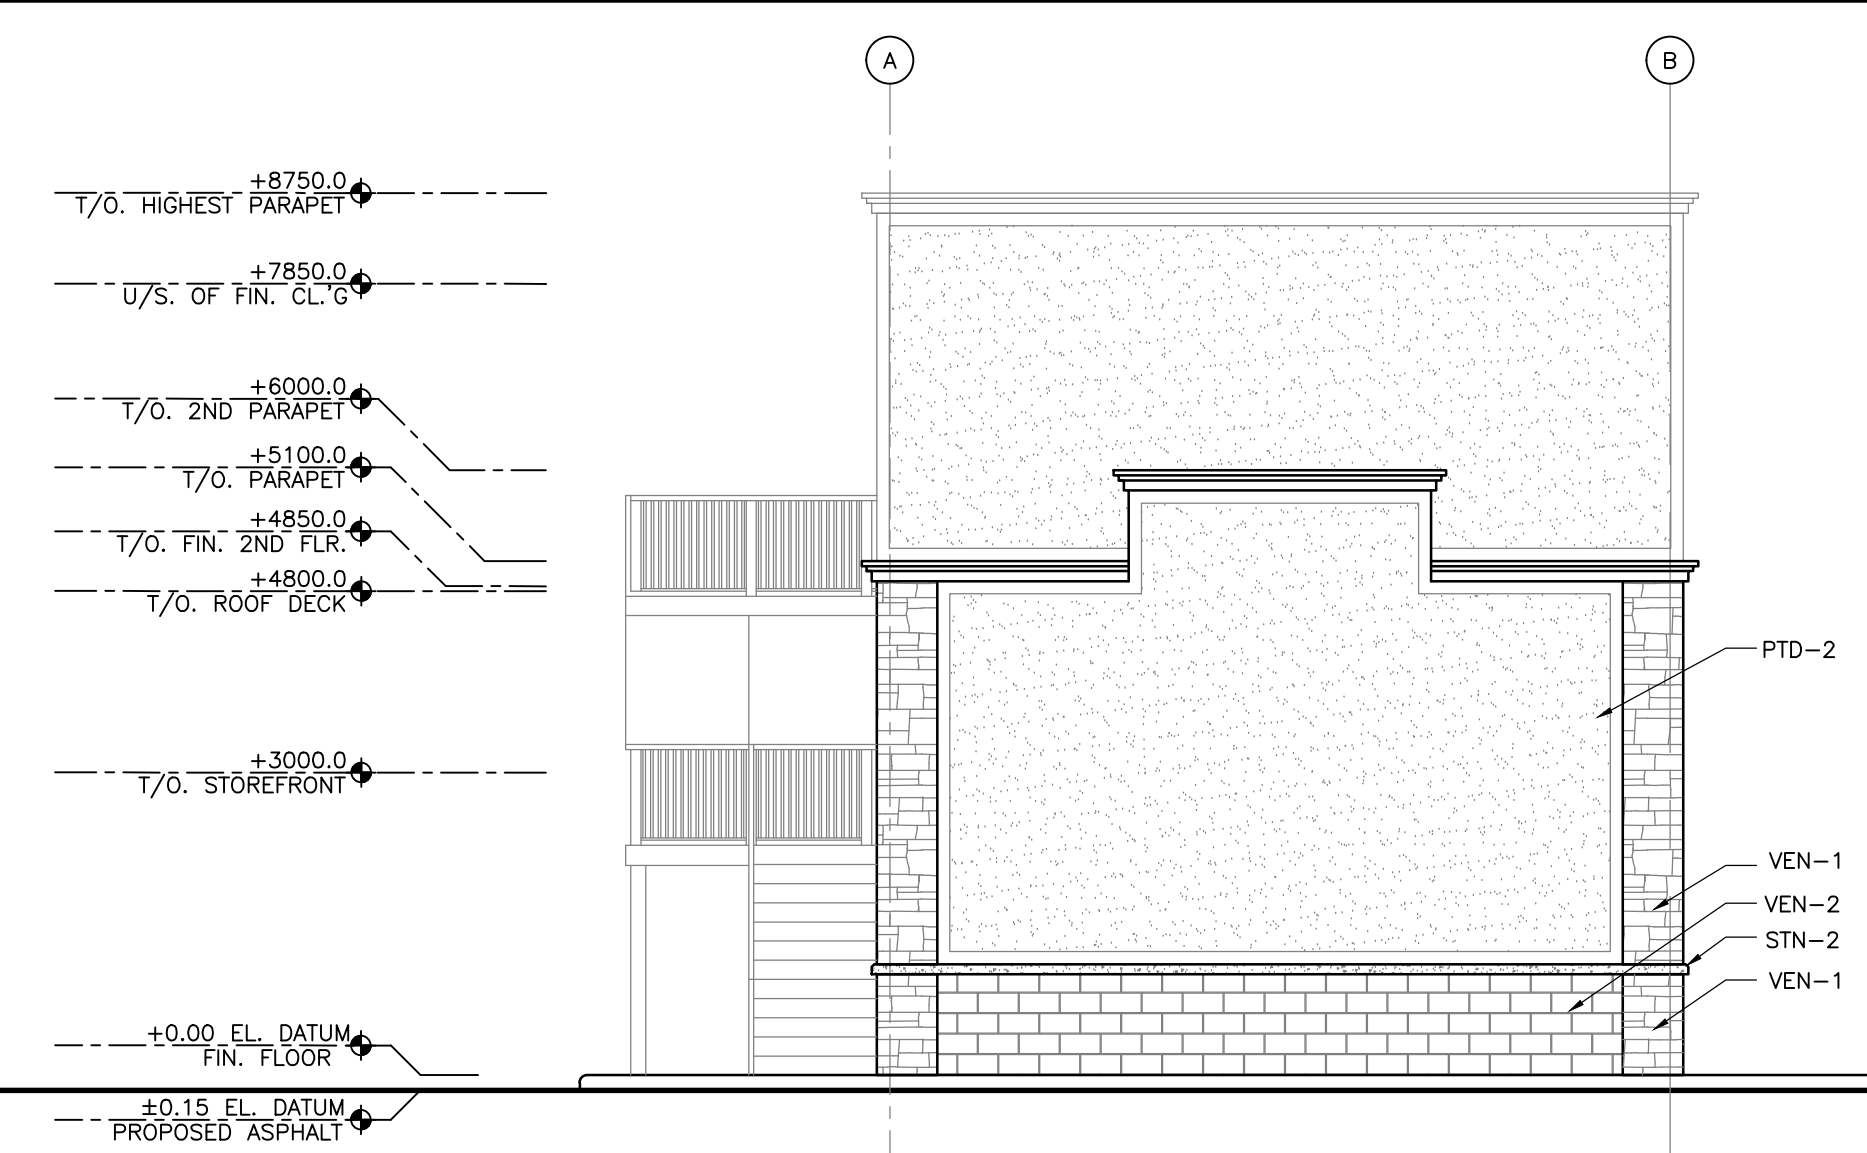

4 SOUTH ELEVATION  
A-202 SCALE 1:75

LEGEND

VEN-1  
STONE VENEER:  
THIN VENEER  
DUTCH QUALITY STONE  
WEATHER LEDGE  
COLOUR: ELKWOOD  
(DETERMINE BY CLIENT)

STN-1  
STONE VENEER:  
BRAMPTON BRICK  
VIVACE CANADA  
LARGE COMB  
COLOUR: CHARCOAL  
(DETERMINE BY CLIENT)

STN-2  
STONE VENEER CAP:  
WATERTABLE SILL  
BRAMPTON BRICK  
COLOUR: GREY  
(DETERMINE BY CLIENT)

PTD-1  
PAINTED TRIM:  
EXTERIOR LATEX  
COLOUR: KHAKI

PTD-2  
PAINTED STUCCO:  
EXTERIOR LATEX  
COLOUR: KHAKI

PTD-3  
FACTORY FINISHED  
ALUMINUM FRAME  
DOOR AND WINDOWS:  
COLOUR: DARK BROWN

100 ROOM NUMBER  
W1 WALL TYPE  
D1 DOOR NUMBER  
W1 WINDOW TYPE



9	AUG.16.19	REV'D & RE-ISSUED FOR SPA SUBMISSION	WT	WAM
8	JUN.03.19	REV'D AS PER SITE CONDITION - ISSUED TO CITY	WT	WAM
7	APR.03.19	COLUMN LOCATIONS REV'D FOR CONSTRUCTION	WT	WAM
6	MAR.07.19	REISSUED FOR PERMIT AS PER CITY COMMENTS	WT	WAM
5	MAR.05.19	ISSUED FOR TENDER & CONSTRUCTION	WT	WAM
4	OCT.10.18	GENERAL REVISIONS	RS	WAM
3	SEP.28.18	ISSUED FOR TENDER	HA	WAM
2	MAY.01.18	ISSUED FOR BUILDING PERMIT	RS	WAM
1	APR.09.18	ISSUED FOR CLIENT REVIEW	HA	WAM
No.	DATE	REVISIONS	INITIAL	CHECKED

**GAMA Engineering Inc.**  
8611 Weston Road, Suite 35B - Vaughan, Ontario - L4L 9P1  
Tel: 905-264-9295 www.gamaeng-inc.com

CLIENT/OWNER:  
**PAVARANI HOLDINGS INC. 1096791-2**  
138 EARLTON ROAD  
SCARBOROUGH, ONTARIO M1T 2R9

PROJECT/ADDRESS:  
**575 KING STREET EAST,  
GANANOQUE, ONTARIO**

TITLE:  
BUILDING ELEVATIONS

DESIGN:	WAM	DWN BY:	WT	DRAWING No.
SCALE:	AS NOTED	DWG. FILE:	1830-A-202	A-202
DATE:	FEB.08.2018	PROJ. No.:	1830	