




1 CANOPY LAYOUT
CA-1 SCALE 1:75

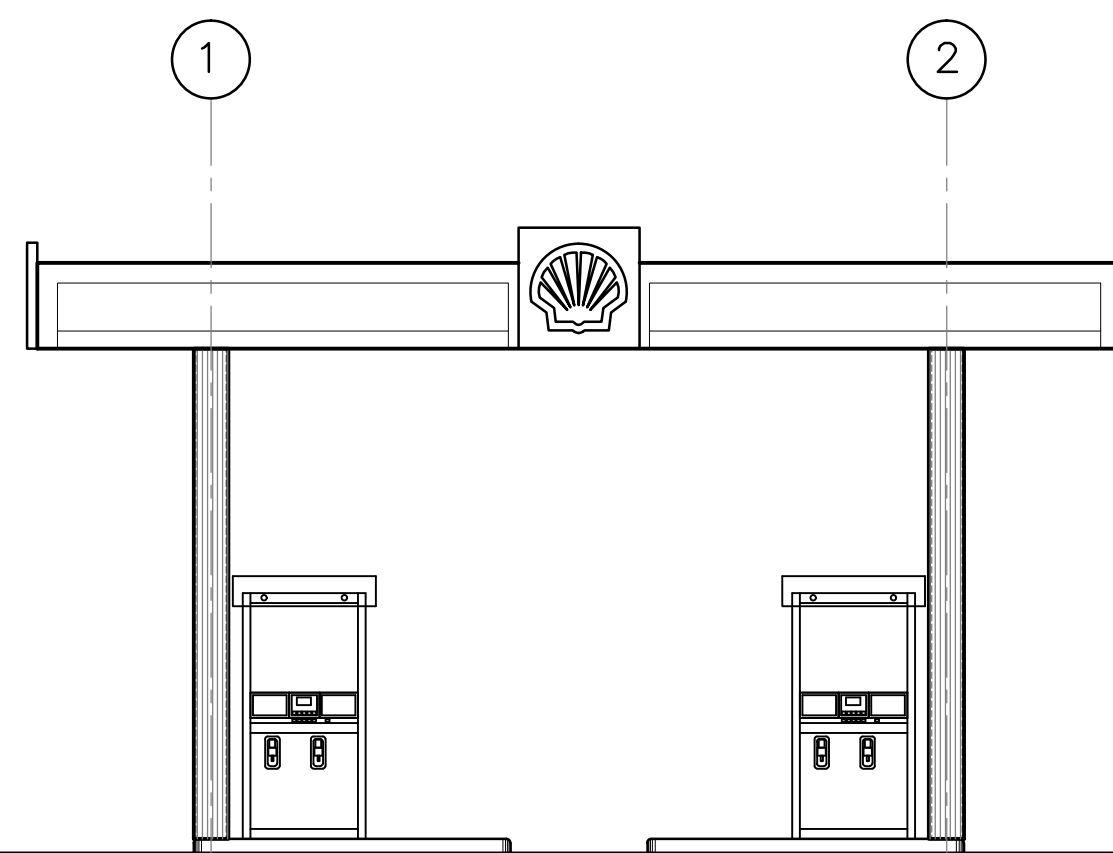


A SOUTH ELEVATION
CA-1 SCALE 1:50

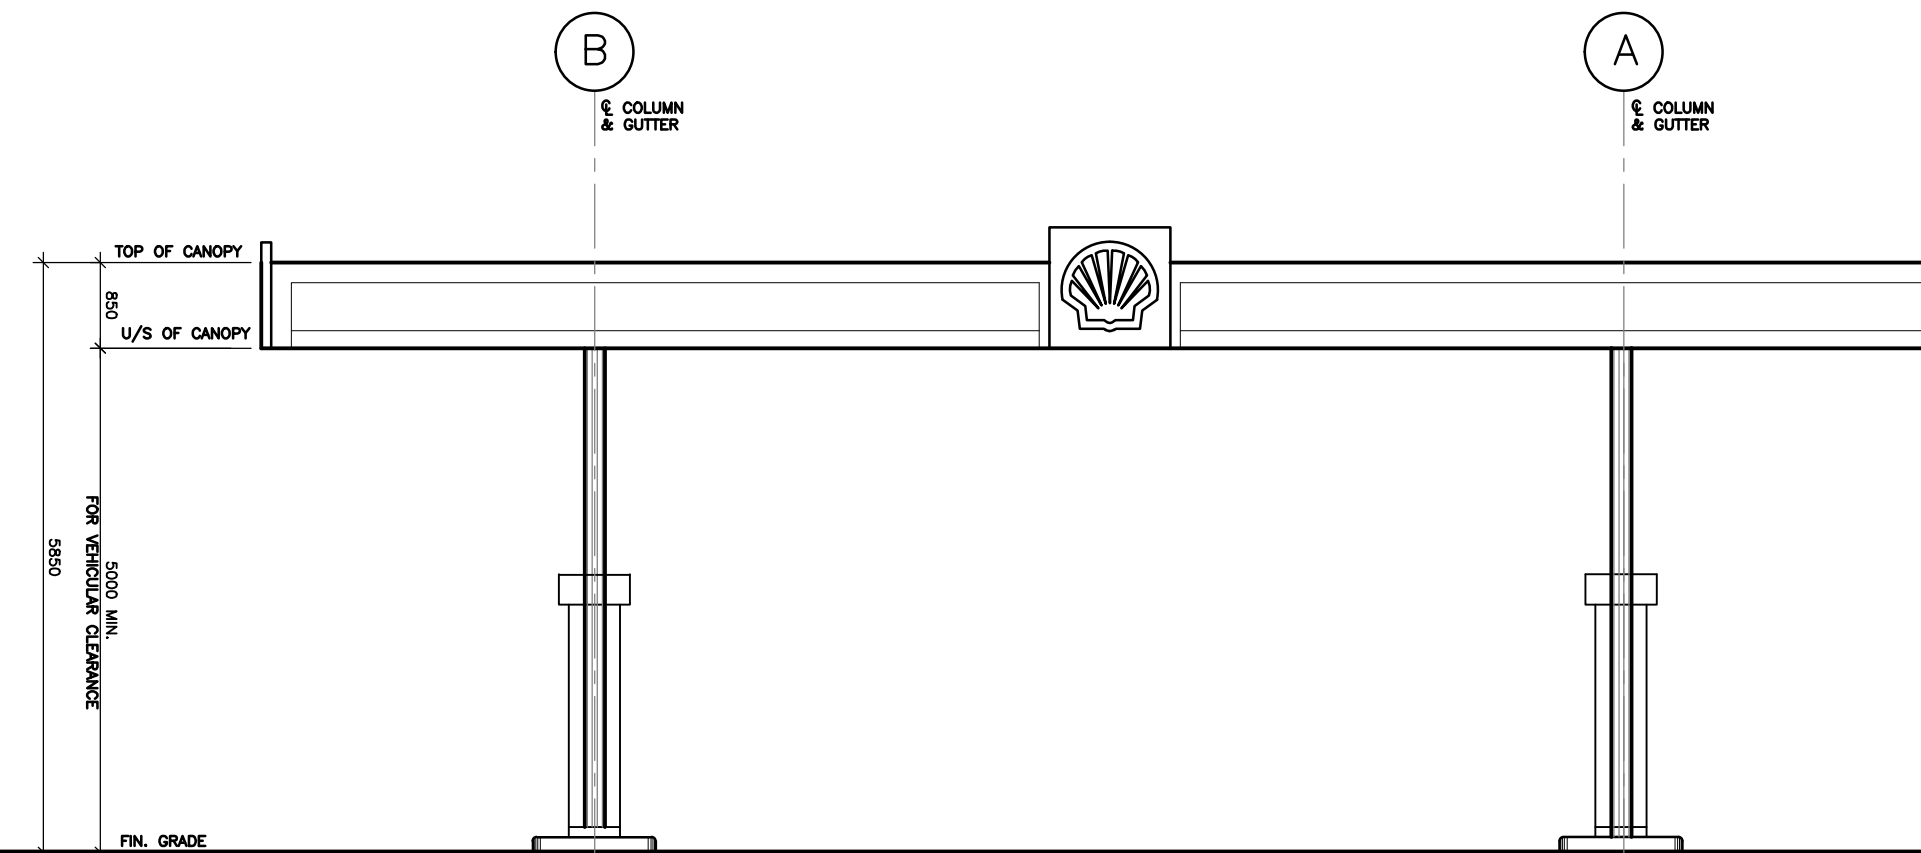

C EAST ELEVATION
CA-1 SCALE 1:50

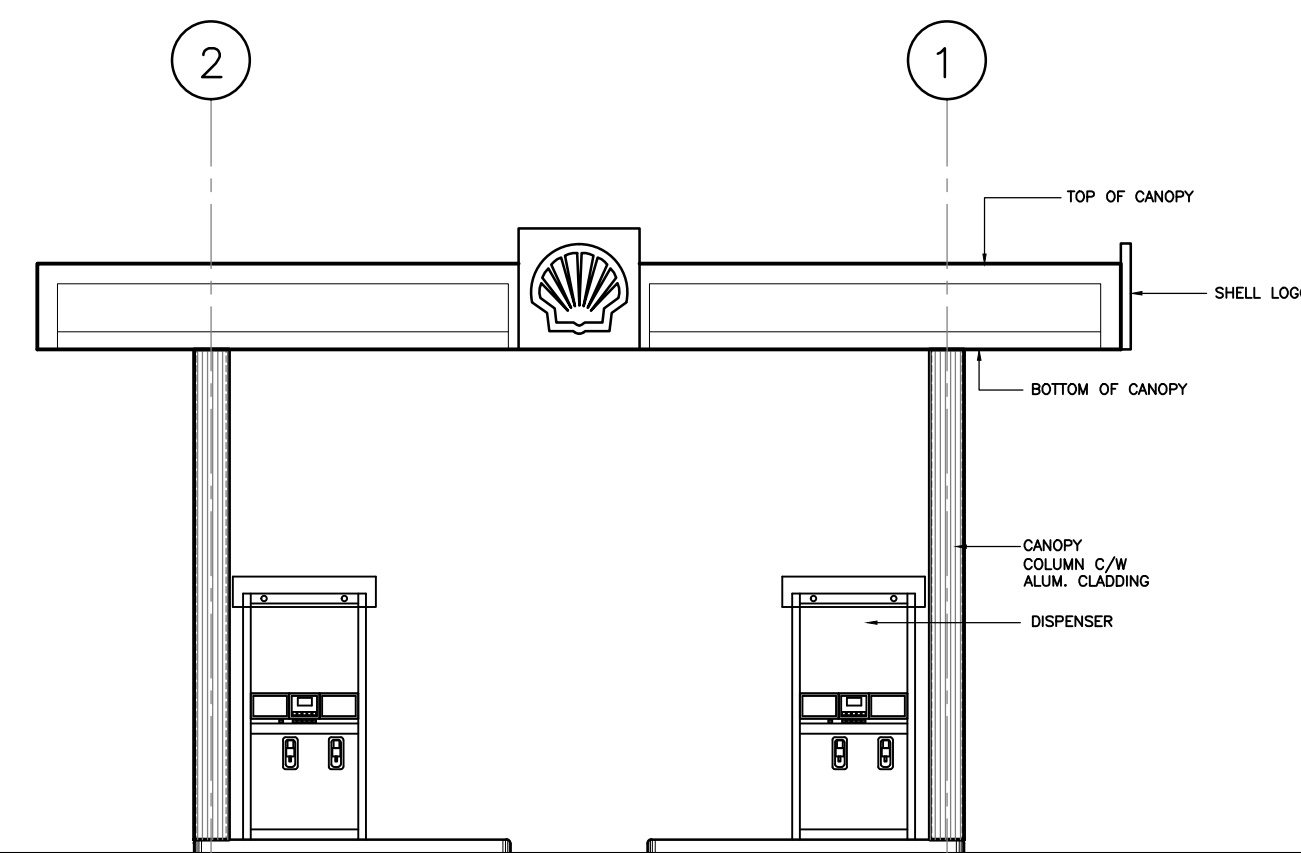


B NORTH ELEVATION
CA-1 SCALE 1:50

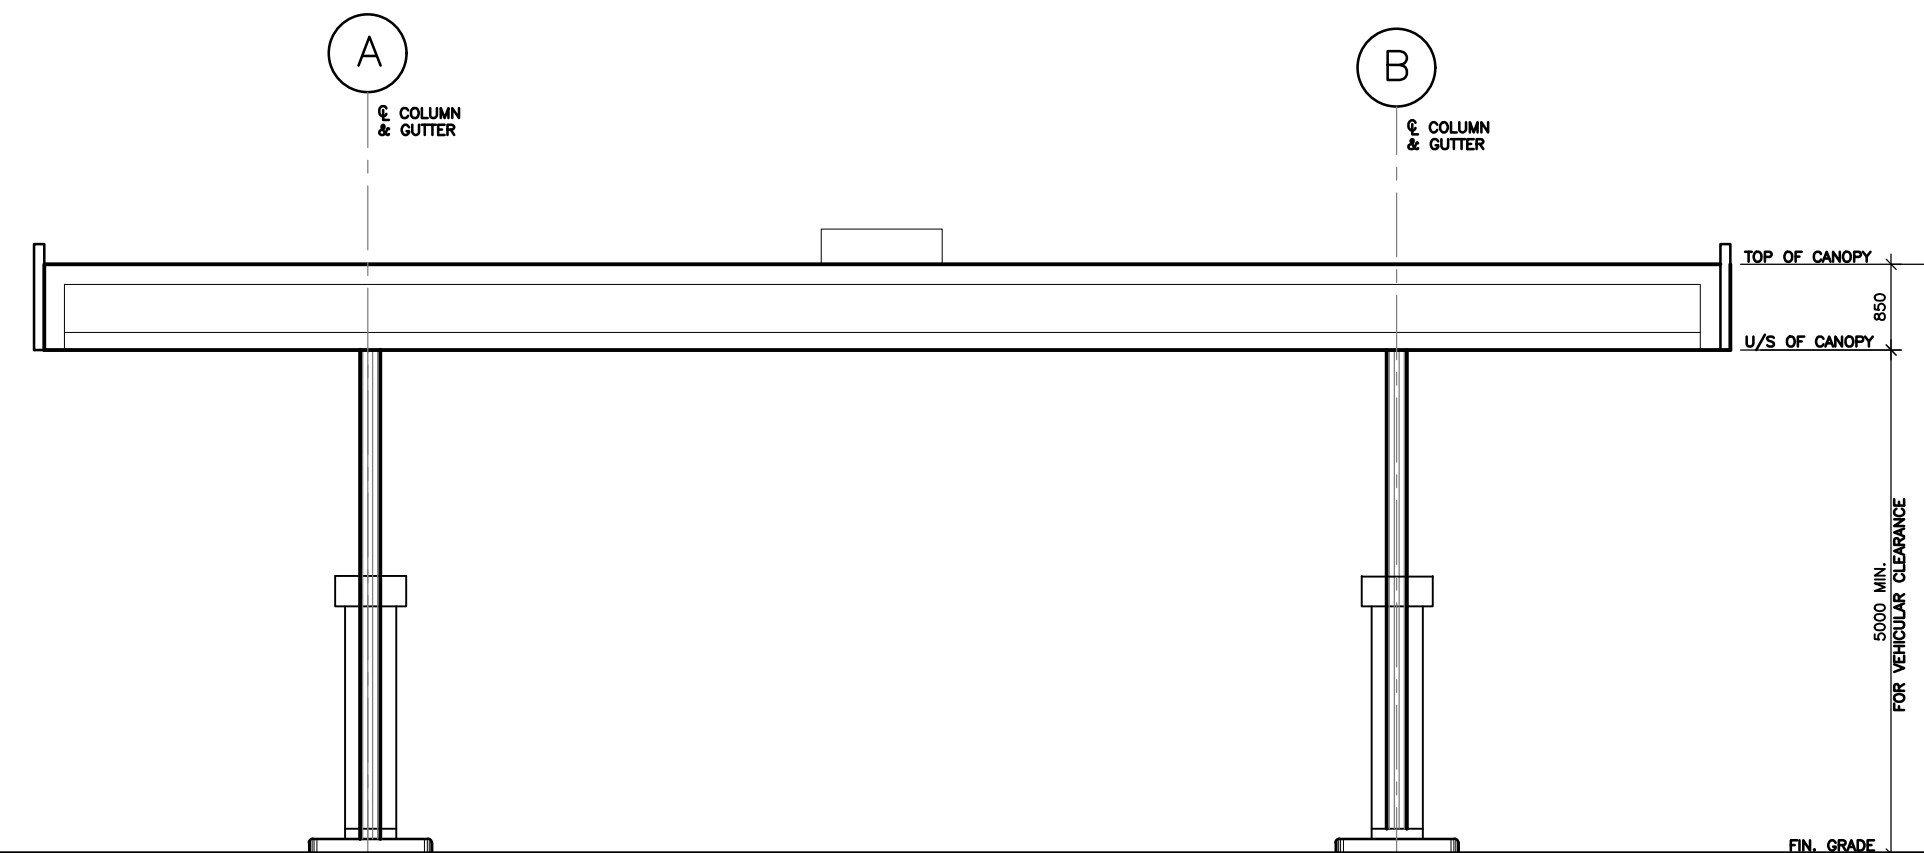

D WEST ELEVATION
CA-1 SCALE 1:50

GENERAL NOTES:

1. VERIFY ALL DIMENSIONS PRIOR TO CONSTRUCTION.
2. DO NOT SCALE DRAWINGS.
3. REPORT ALL DISCOVERIES OF ERRORS, OMISSIONS OR DISCREPANCIES TO THE ARCHITECT OR DESIGN ENGINEER AS APPLICABLE.
4. USE ONLY LATEST REVISED DRAWINGS OR THOSE THAT ARE MARKED "ISSUED FOR CONSTRUCTION"
5. DESIGN AND CONSTRUCTION OF THIS PROJECT SHALL COMPLY WITH THE PROVINCIAL AND LOCAL BUILDING CODES LATEST EDITION.
6. ALL WORKS AND MATERIALS USED SHALL COMPLY AS REQUIRED BY THE O.B.C. LATEST EDITION.
7. THIS DRAWING SHALL BE READ IN CONJUNCTION WITH ALL RELEVANT DRAWINGS & SPECIFICATIONS.
8. ALL DIMENSIONS SHOWN ARE IN MILLIMETER.
9. EVERYTHING IS TO BE CONSIDERED EXISTING UNLESS NOTED "NEW" OTHERWISE.
10. INSTALL NEW PRODUCT PIPING, WIRING AND MONITORING SYSTEM ALL AS PER BRAND COMPANY STANDARD SPECIFICATIONS AND LIQUID FUELS HANDLING CODE.

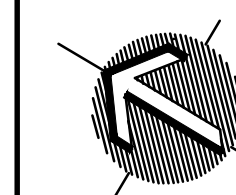

9				
8				
7				
6				
5				
4				
3	AUG.16.19	REV'D & RE-ISSUED FOR SPA APPROVAL	WT	WAM
2	MAY.06.19	ISSUED FOR SPA REVIEW & APPROVAL	WT	WAM
1	FEB.21.19	ISSUED FOR CLIENT REVIEW	HF	WAM
No.	DATE	REVISIONS	INITIAL	CHECKED

GAMA Engineering Inc.

8611 Weston Road, Suite 35B - Vaughan, Ontario - L4L 9P1
Tel: 905-264-9295 www.gamaeng-inc.com

CLIENT/OWNER:
PAVARANI HOLDINGS INC. 1096791-2
138 EARLTON ROAD
SCARBOROUGH, ONTARIO M1T 2R9

PROJECT/ADDRESS:
**575 KING STREET EAST,
GANANOQUE, ONTARIO**

TITLE:
PROPOSED CANOPY

DESIGN:	WAM	DWN BY:	WT	DRAWING No.
SCALE:	AS DRAWN	DWG. FILE:	1830-CA-1	CA-1
DATE:	MAY.01.19	PROJ. No.:	1830	