


1
A1
EXISTING SITE PLAN
SCALE 1 : 50

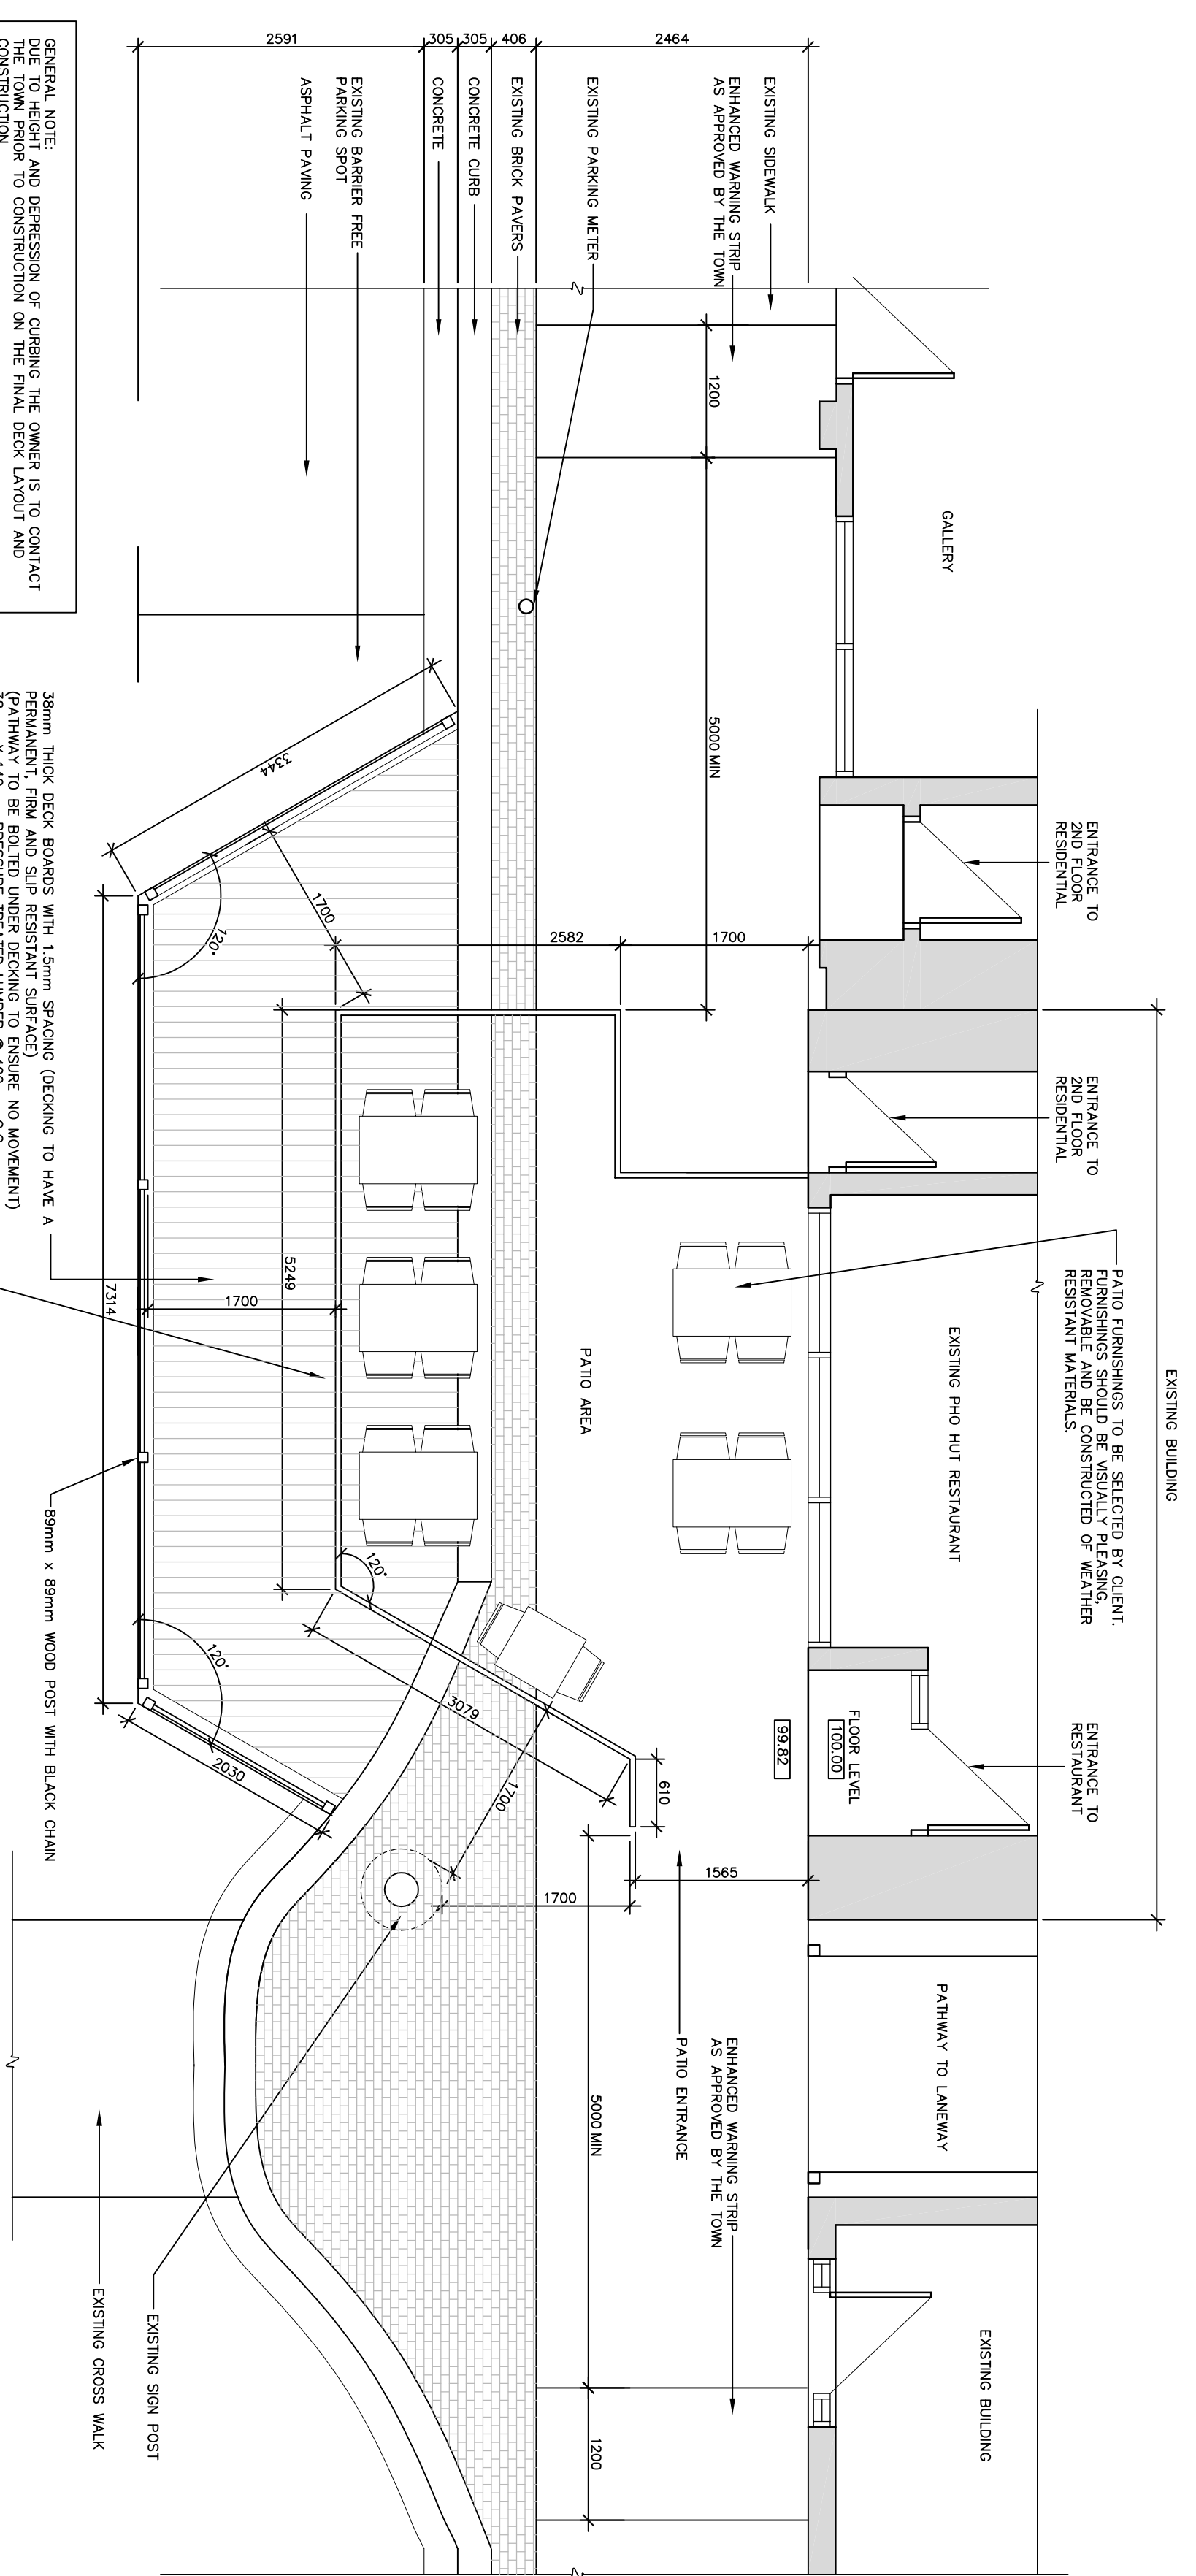

2
A1
PATIO PLAN
SCALE 1 : 50



GENERAL NOTE:
THE OWNER IS TO CONTACT THE TOWN PRIOR TO CONSTRUCTION ON THE FINAL DECK LAYOUT AND CONSTRUCTION.


28mm THICK DECK BOARDS WITH 1.5m SPACING (DESIGN TO HAVE A PATHWAY TO BE BOLTED UNDER DECKING TO ENSURE NO MOVEMENT)
38mm x 140mm PRESSURE TREATED LUMBER @ 40mm O.C. JOISTS
ENTIRE PATHWAY STRUCTURE AS APPROVED BY THE TOWN TO BE PLACED ALONG EXISTING METAL PAVEMENT FINISHING AND NO MORE THAN 1.5M FINISHING IS NOT TO PENETRATE SIDEWALK SURFACE.
FINISHING TO BE SECURED TO 1/2" PLATE TO ALLOW FENCE TO SIT ON SIDEWALK.

THESE PLANS HAVE BEEN DESIGNED IN ACCORDANCE WITH THE ONTARIO BUILDING CODE

No.	DATE	DESCRIPTION	BY

REVISIONS

 DETAIL REFERENCE SYMBOL
 detail No. X
 drawing No. Y

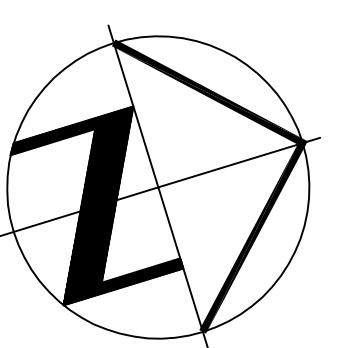

DRAWINGS MUST NOT BE SCALED
 CONTRACTOR SHALL VERIFY AND BE RESPONSIBLE FOR ALL DIMENSIONS AND SHALL REPORT ANY DISCREPANCY TO THE ARCHITECT BEFORE PROCEEDING WITH ANY WORK.

PROJECT:
PHO HUT OUTDOOR PATIO

LOCATION:
140 KING ST E GANANOQUE ON

FOR:
MR. KEVAN LANTHIERAN

DRAWING:
PATIO PLAN

DWG. BY:	DT	SCALE	DRAWING No.
DEPT.:		1 : 50	
DES.:			
DATE:			
W.D.:			
SEC.:			
PROJECT No.	2020-15		A1