


N C E S T R E E T

**BRENNAN**  
CUSTOM HOMES INC.

130 BLOOR ST. WEST, SUITE 80 TORONTO, ONTARIO M5S 1N3  
TELEPHONE (416) 972-1662 FAX (416) 972-6251

**CLARENCE STREET**  
DEVELOPMENTS INC.

130 BLOOR ST. WEST, SUITE 80 TORONTO, ONTARIO M5S 1N3  
TELEPHONE (416) 972-1662 FAX (416) 972-6251

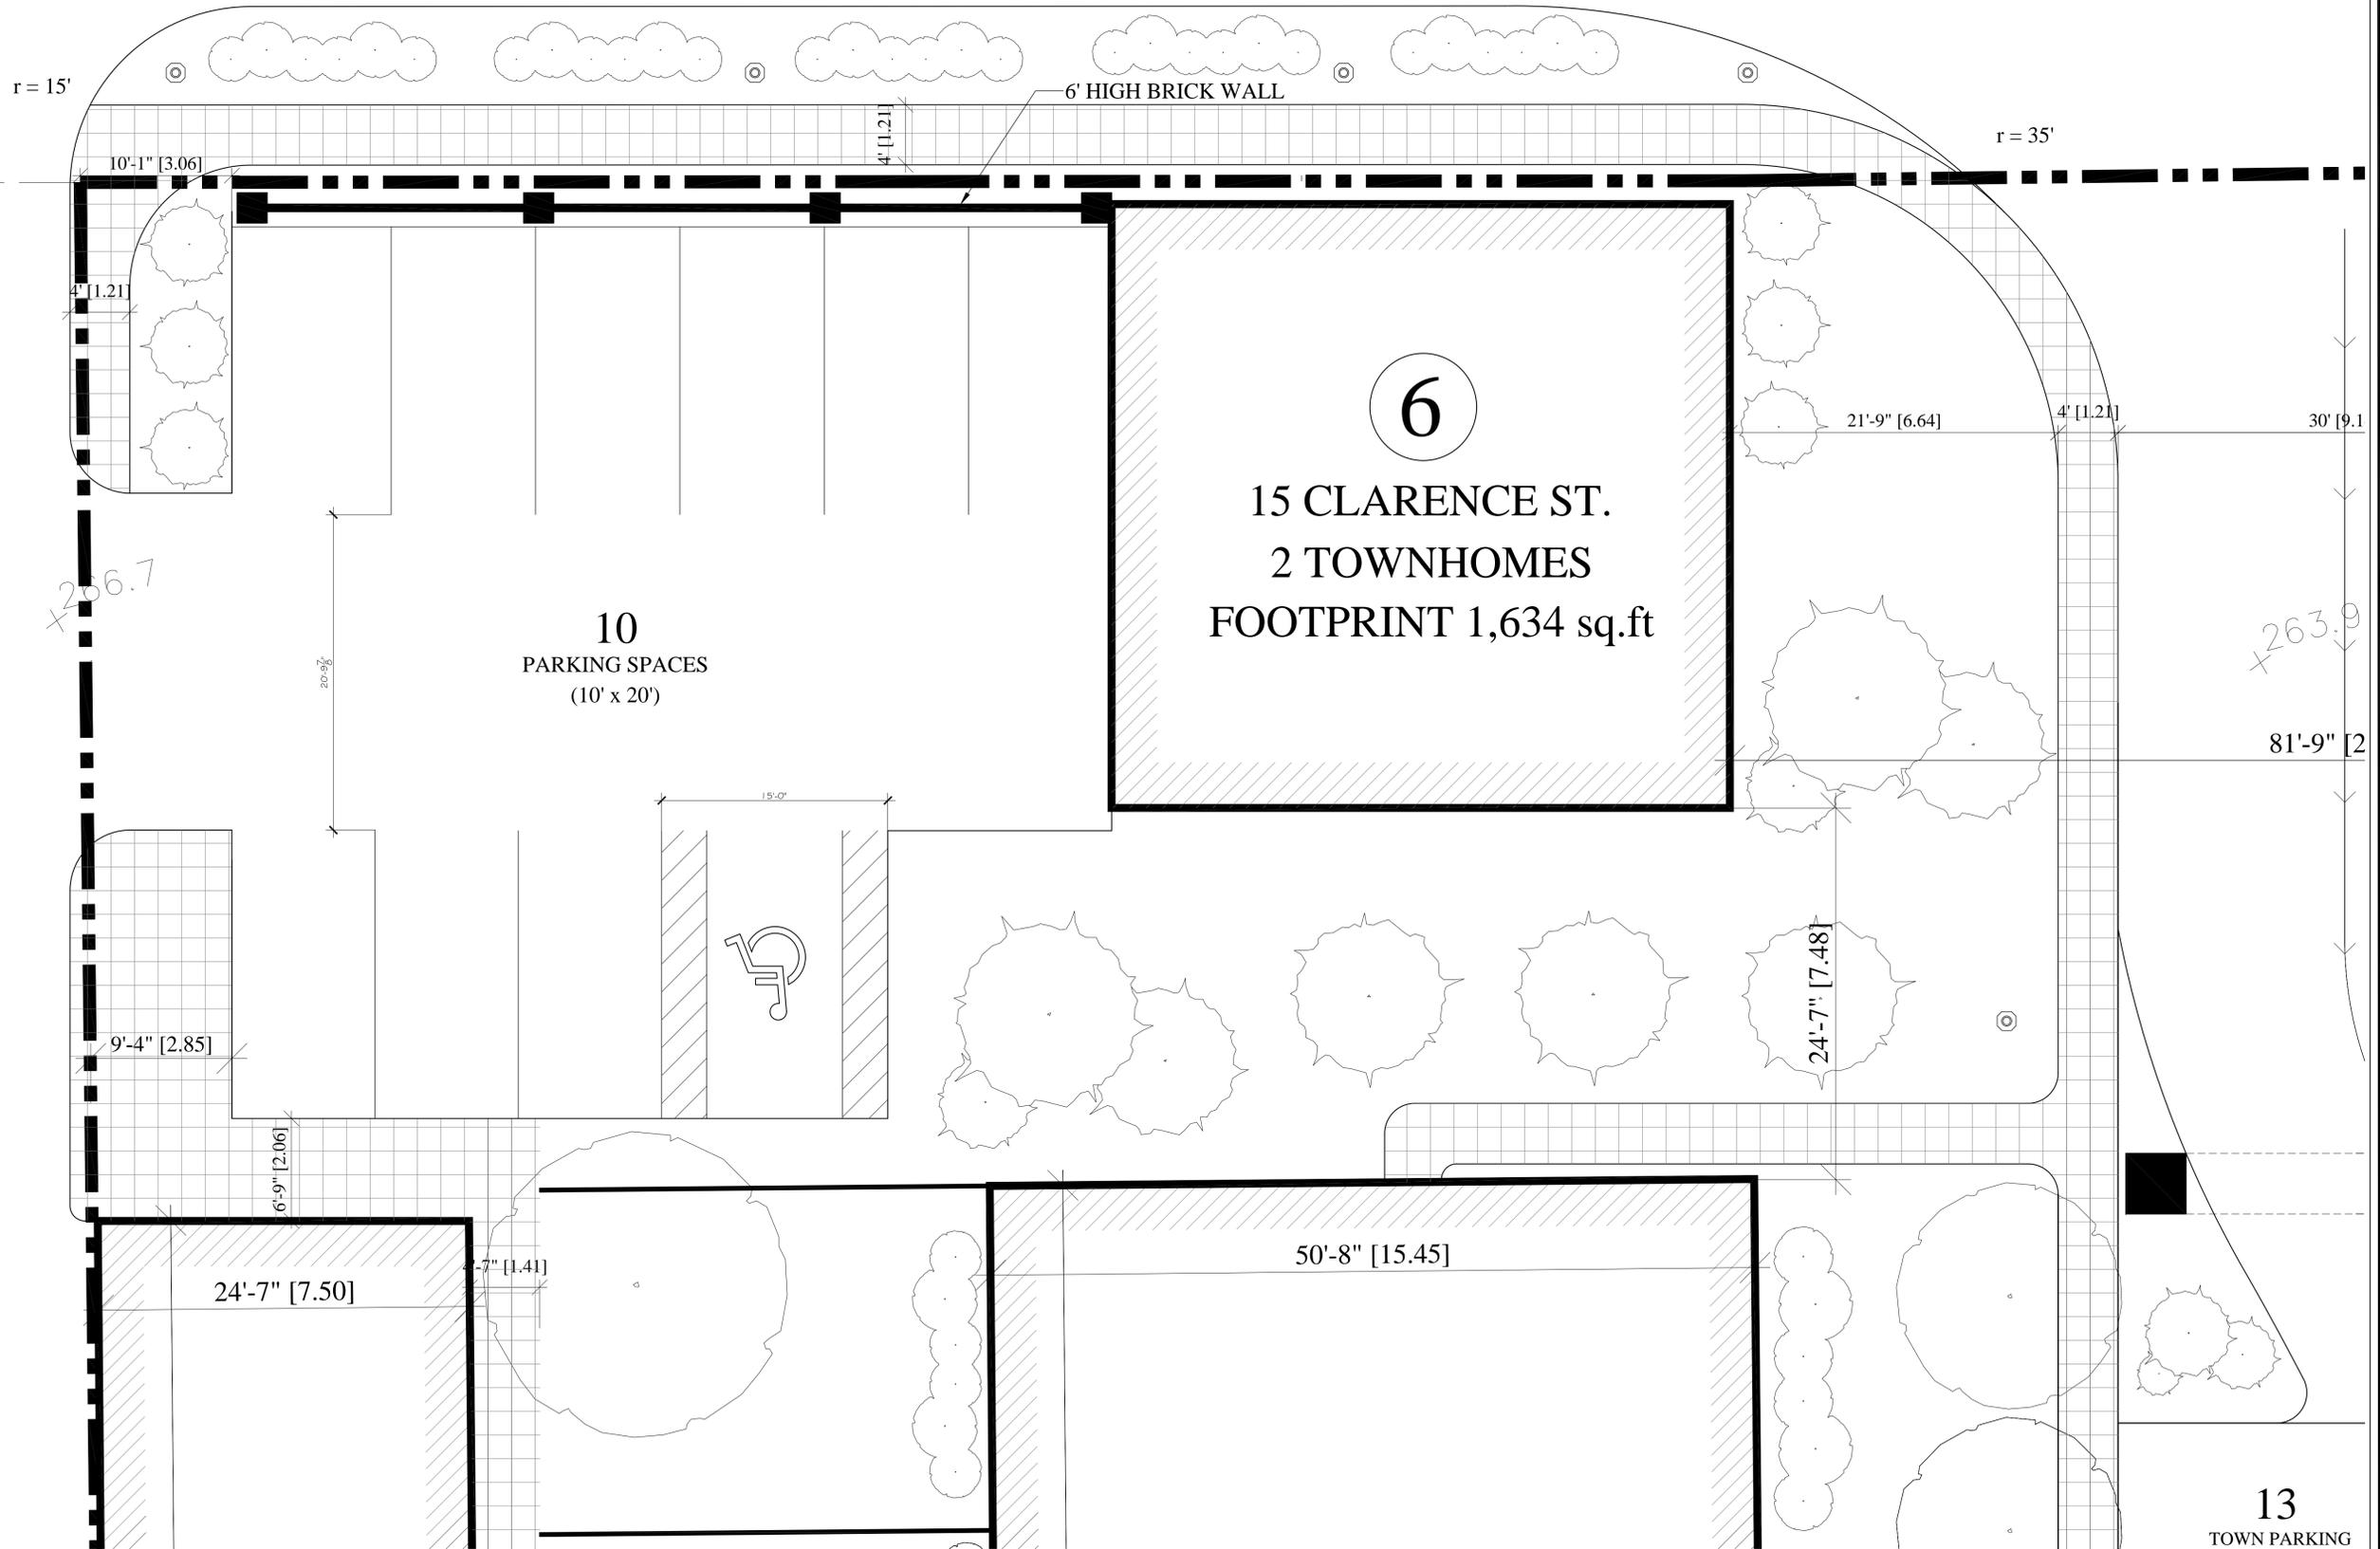

NO.	REVISIONS	DATE

ISSUED:


15 CLARENCE STREET  
TOWNHOMES

SITE PLAN

DRAWN BY:	CHECKED BY:
DATE: May 14, 2013	SCALE: 1/8" = 1'-0"
PROJECT NO.:	DRAWING NO.:

13  
TOWN PARKING

A-1

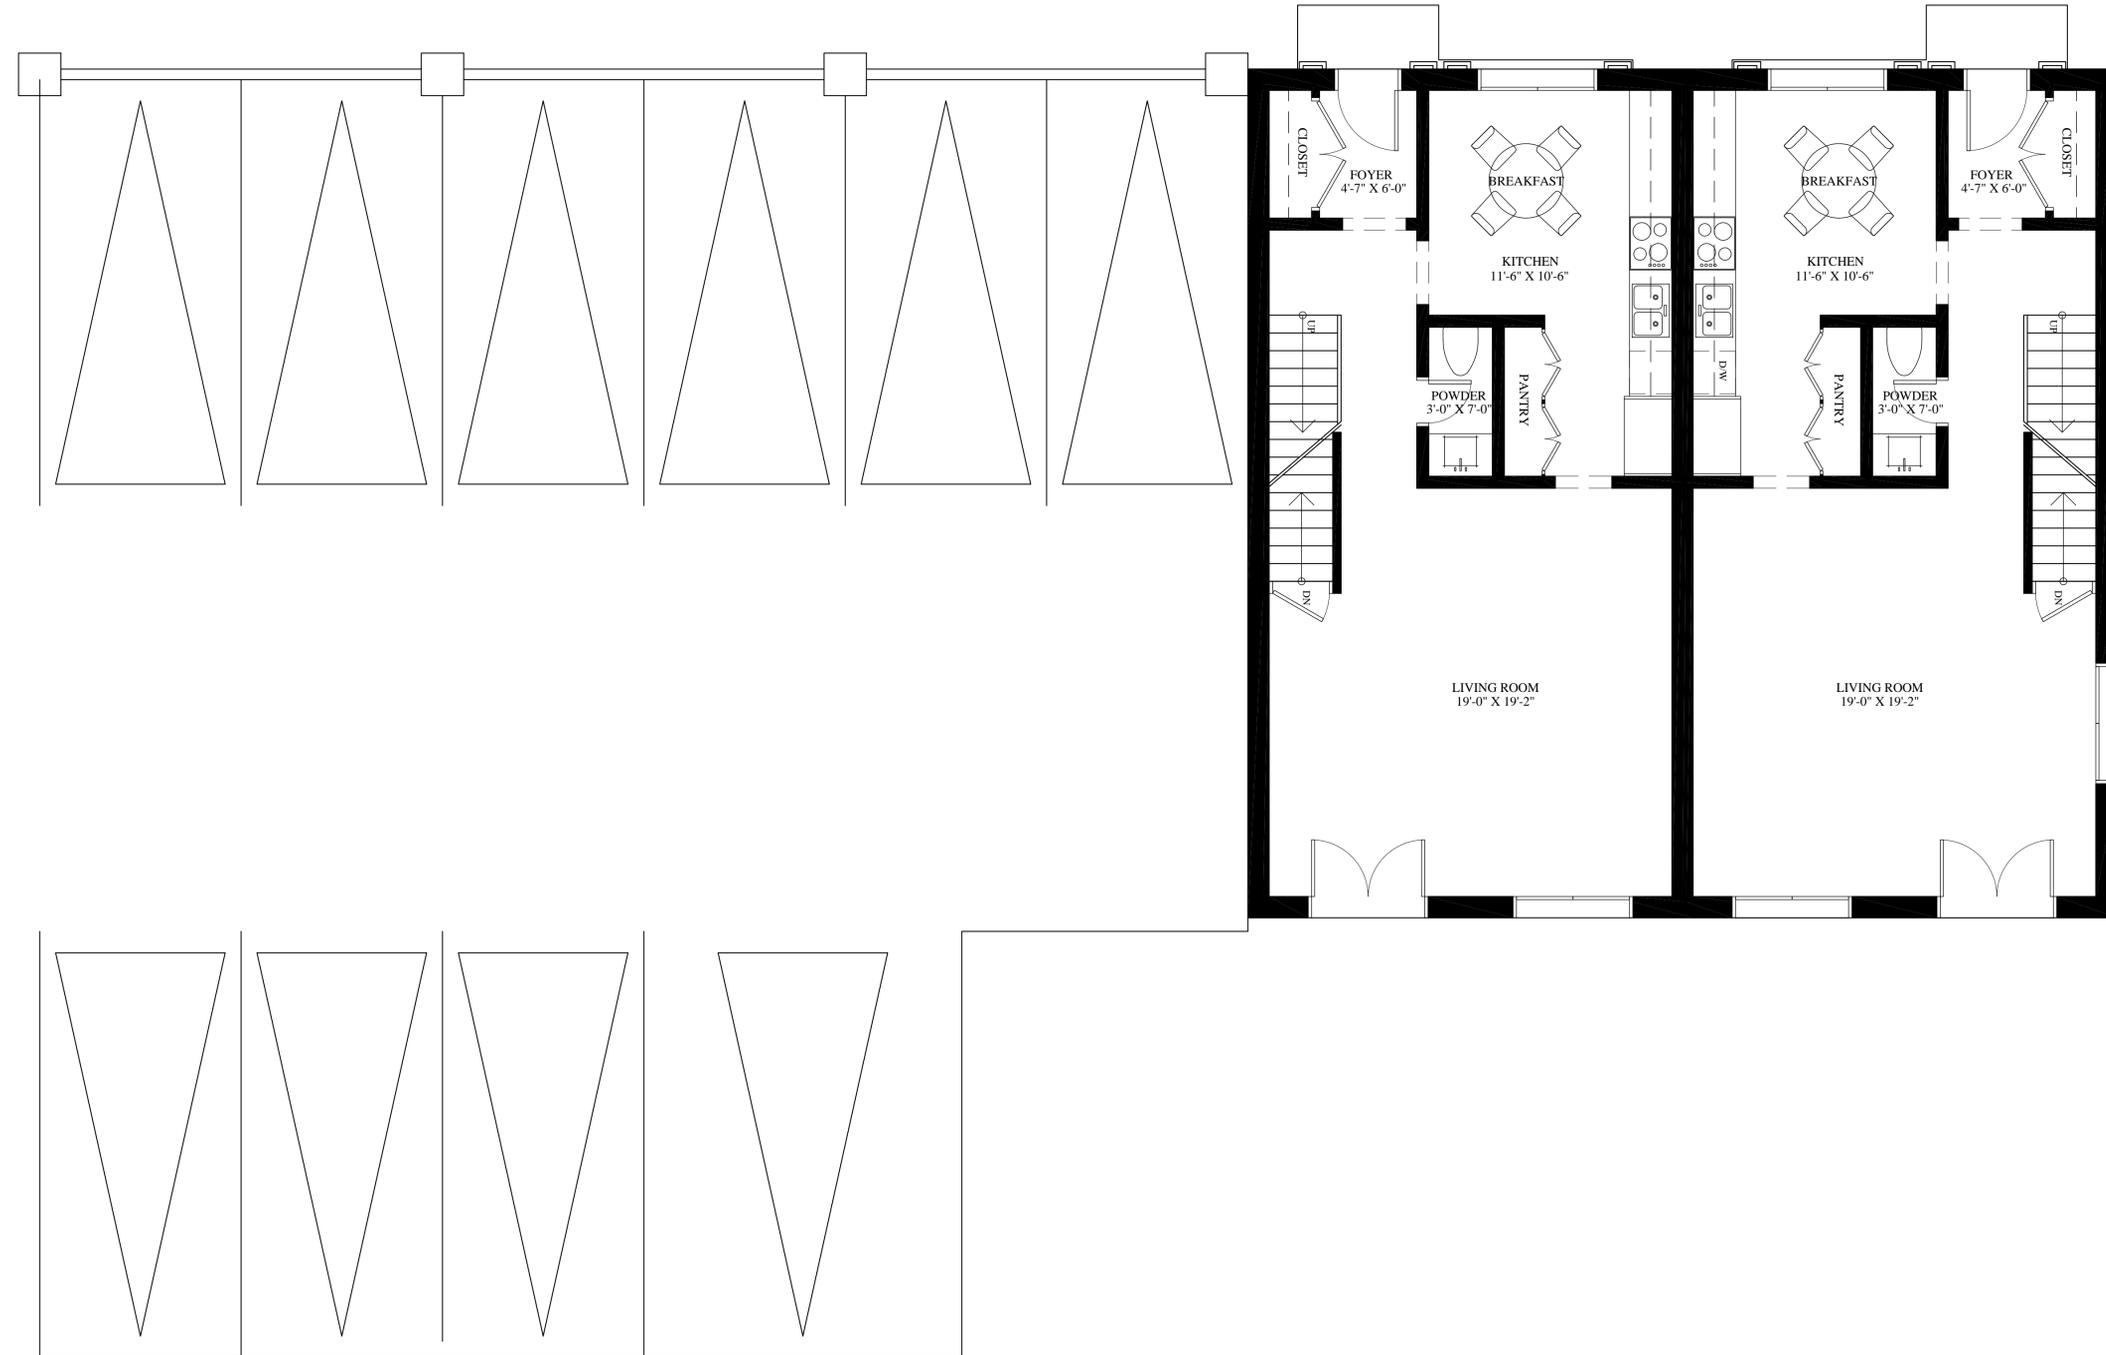


NO.	REVISIONS	DATE

ISSUED:

**15 CLARENCE STREET  
TOWNHOMES**

**1st FLOOR PLAN**

DRAWN BY:	CHECKED BY:
DATE: May 14, 2013	SCALE: 1/4" = 1'-0"
PROJECT NO.:	DRAWING NO.:

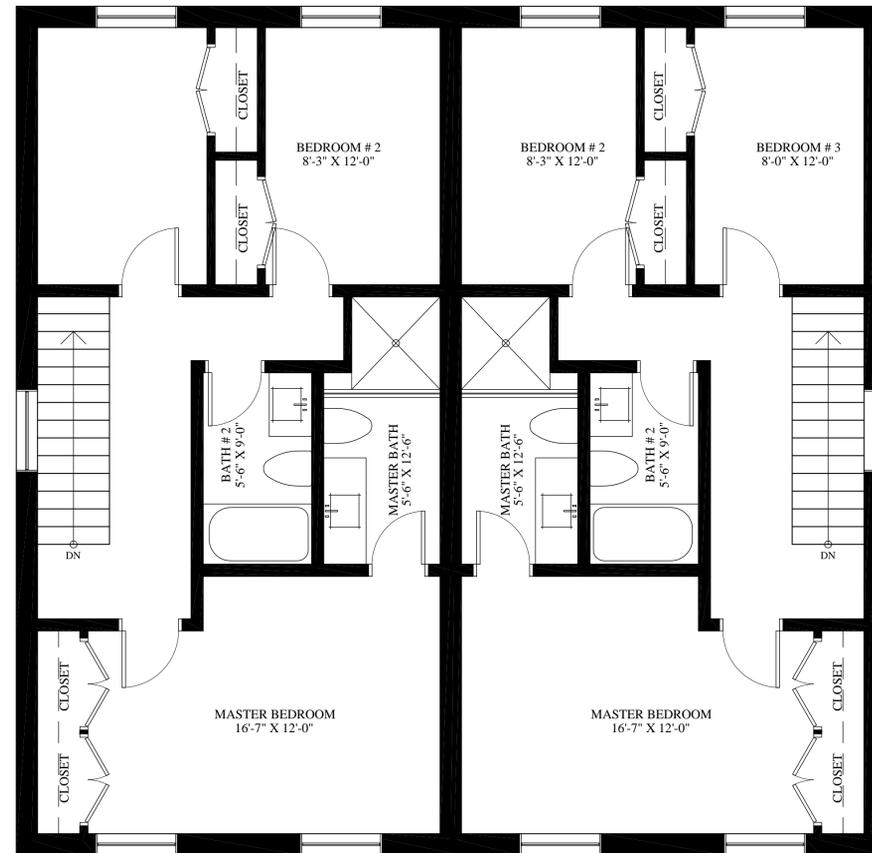

NO.	REVISIONS	DATE
	Development Application FINAL	MAY 14 2014
	Development Application	MAR 6 2014
	Engineer	OCT 15 2013
	Purchase & Sale Agreement	JULY 30 2013
	Town Meeting	FEB. 18 2013

ISSUED:

**15 CLARENCE STREET**  
**TOWNHOMES**

**2nd FLOOR PLAN**

DRAWN BY:	CHECKED BY:
DATE: May 14, 2013	SCALE: 1/4" = 1'-0"
PROJECT NO.:	DRAWING NO.:





MILL STREET ELEVATION



LANE-WAY ELEVATION

NO.	REVISIONS	DATE
	Development Application FINAL	MAY 14 2014
	Development Application	MAR 6 2014
	Engineer	OCT 15 2013
	Purchase & Sale Agreement	JULY 30 2013
	Town Meeting	FEB. 18 2013

ISSUED:

15 CLARENCE STREET  
TOWNHOMES

ELEVATIONS

DRAWN BY:	CHECKED BY:
DATE: May 14, 2013	SCALE: 1/4" = 1'-0"
PROJECT NO.:	DRAWING NO.: