




NO.	REVISIONS	DATE

ISSUED:

60 MILL STREET COMMERCIAL

SITE PLAN

DRAWN BY:	CHECKED BY:
DATE: May 14, 2013	SCALE: 1/8" = 1'-0"
PROJECT NO.:	DRAWING NO.:
	A-1

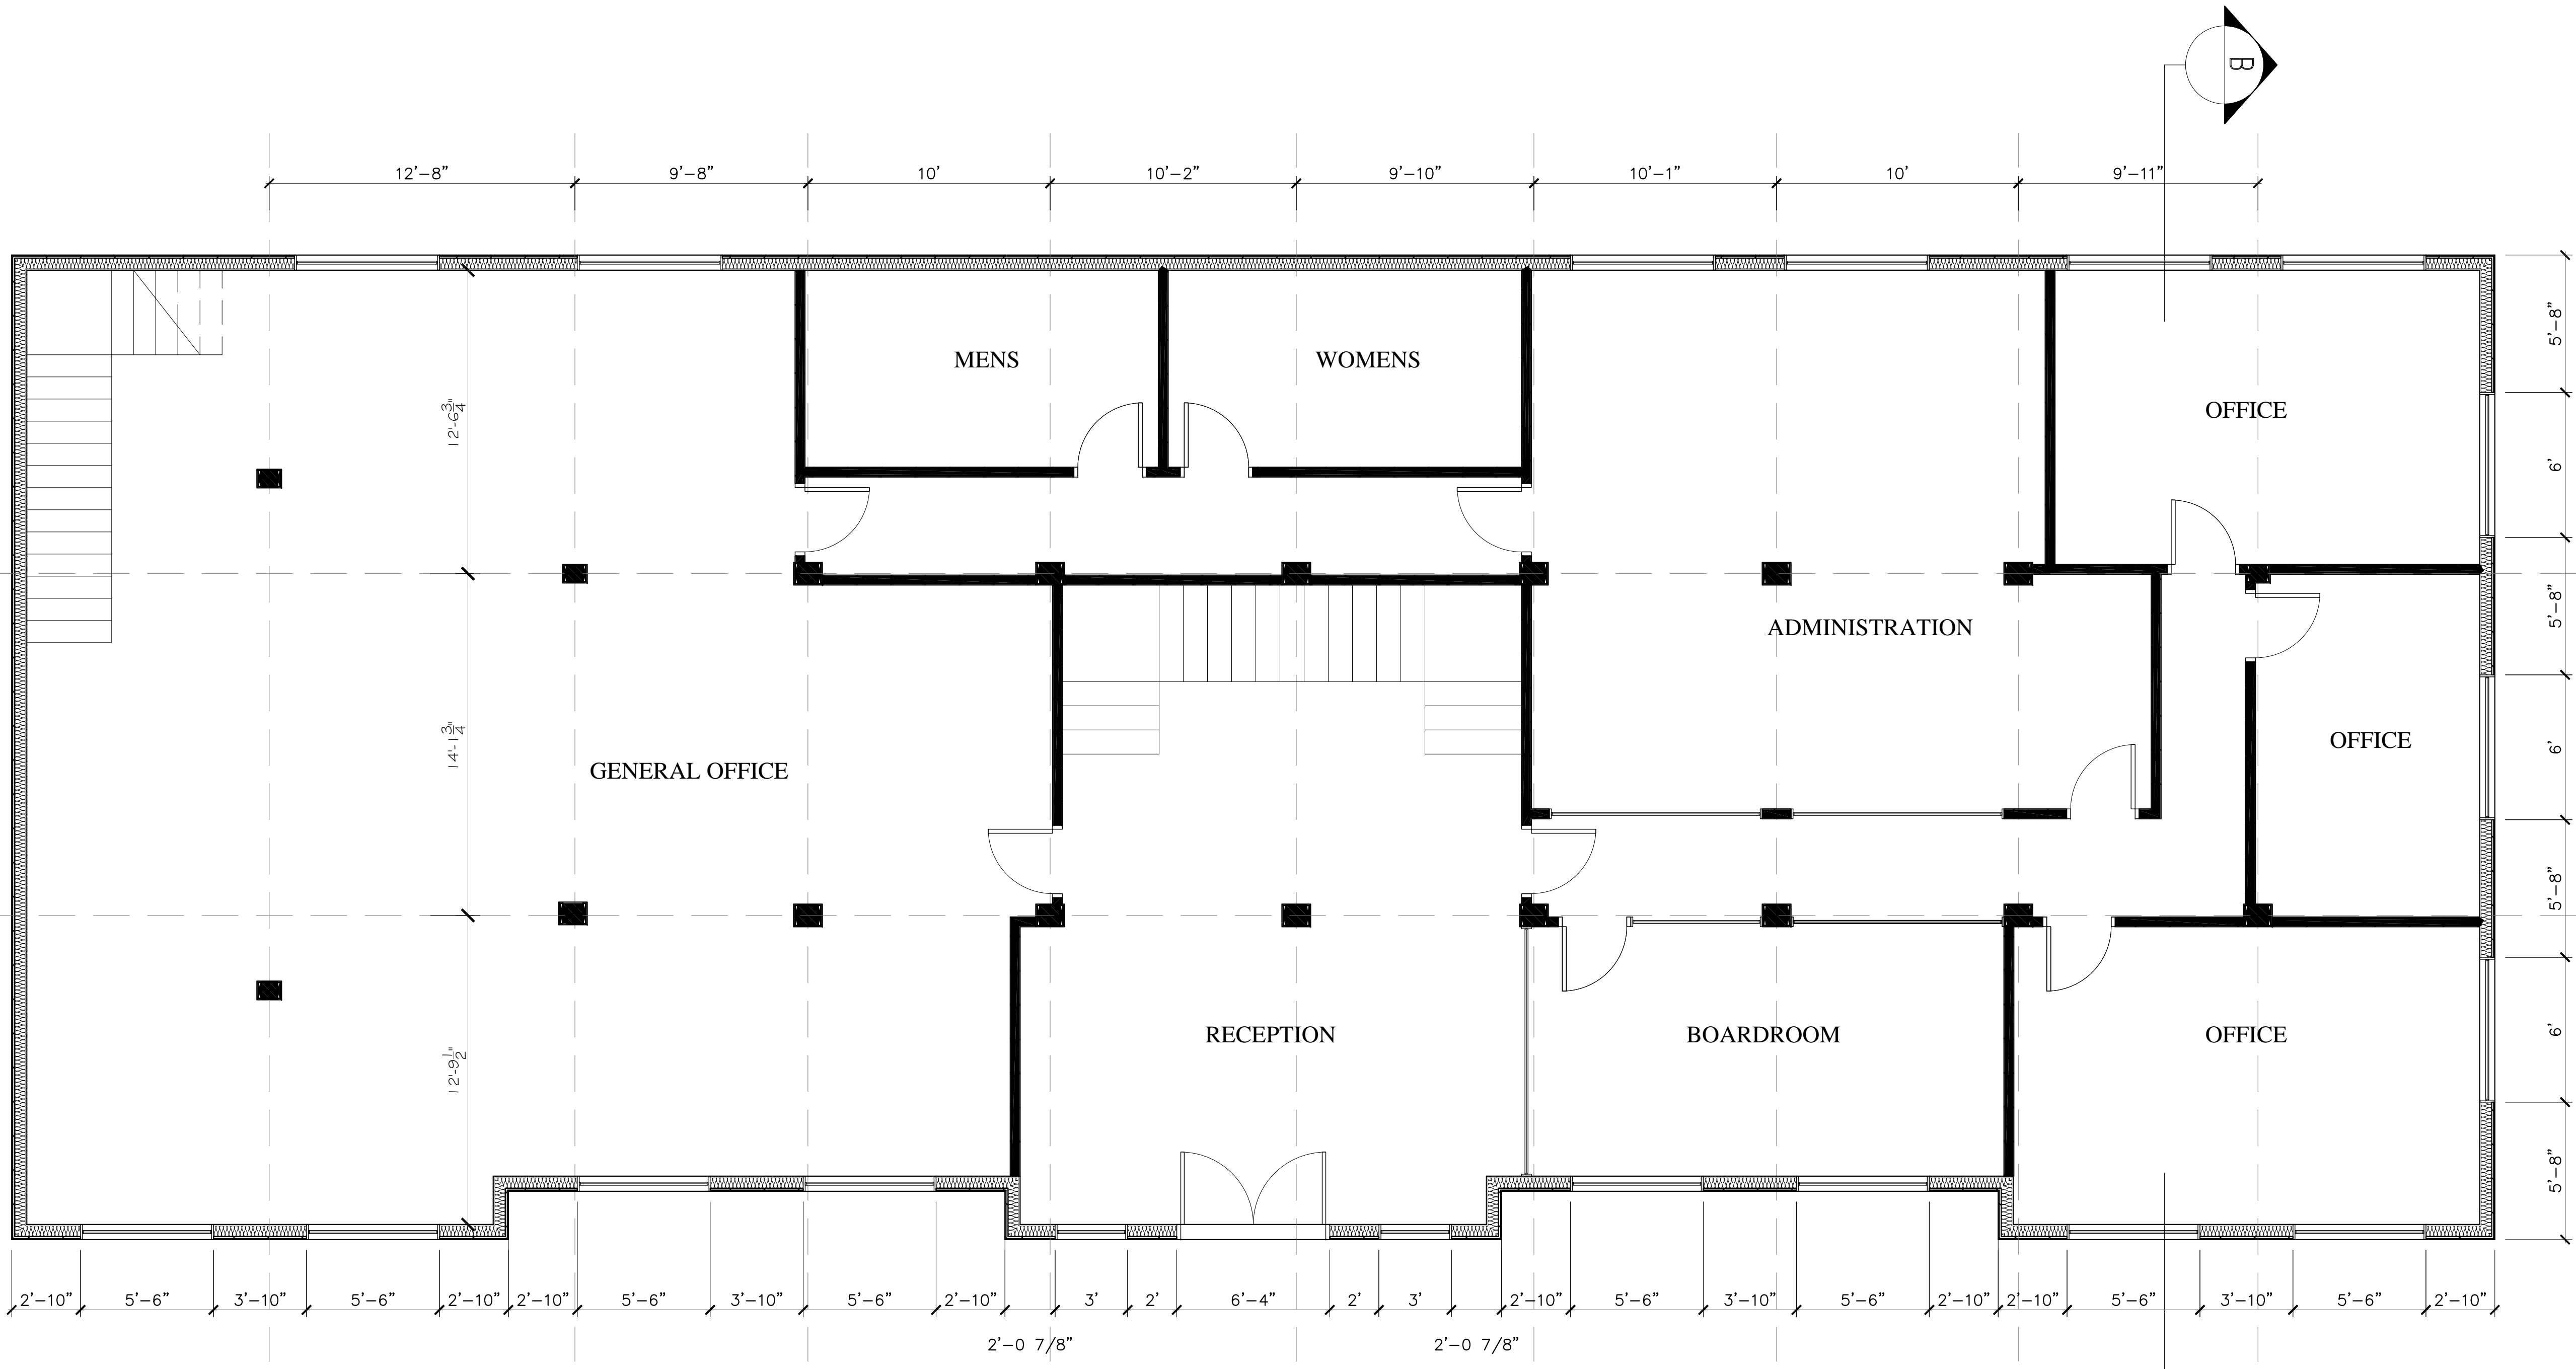

FIRST FLOOR PLAN


Development Application FINAL	MAY 14	2014
Development Application	MAR 6	2014
Engineer	OCT 15	2013
Purchase & Sale Agreement	JULY 30	2013
Town Meeting	FEB. 18	2013
NO.	REVISIONS	DATE

ISSUED:

60 MILL STREET
COMMERCIAL

1st FLOOR PLAN

DRAWN BY:	CHECKED BY:
DATE: May 14, 2013	SCALE: 1/4" = 1'-0"
PROJECT NO.:	DRAWING NO.:
	A-2

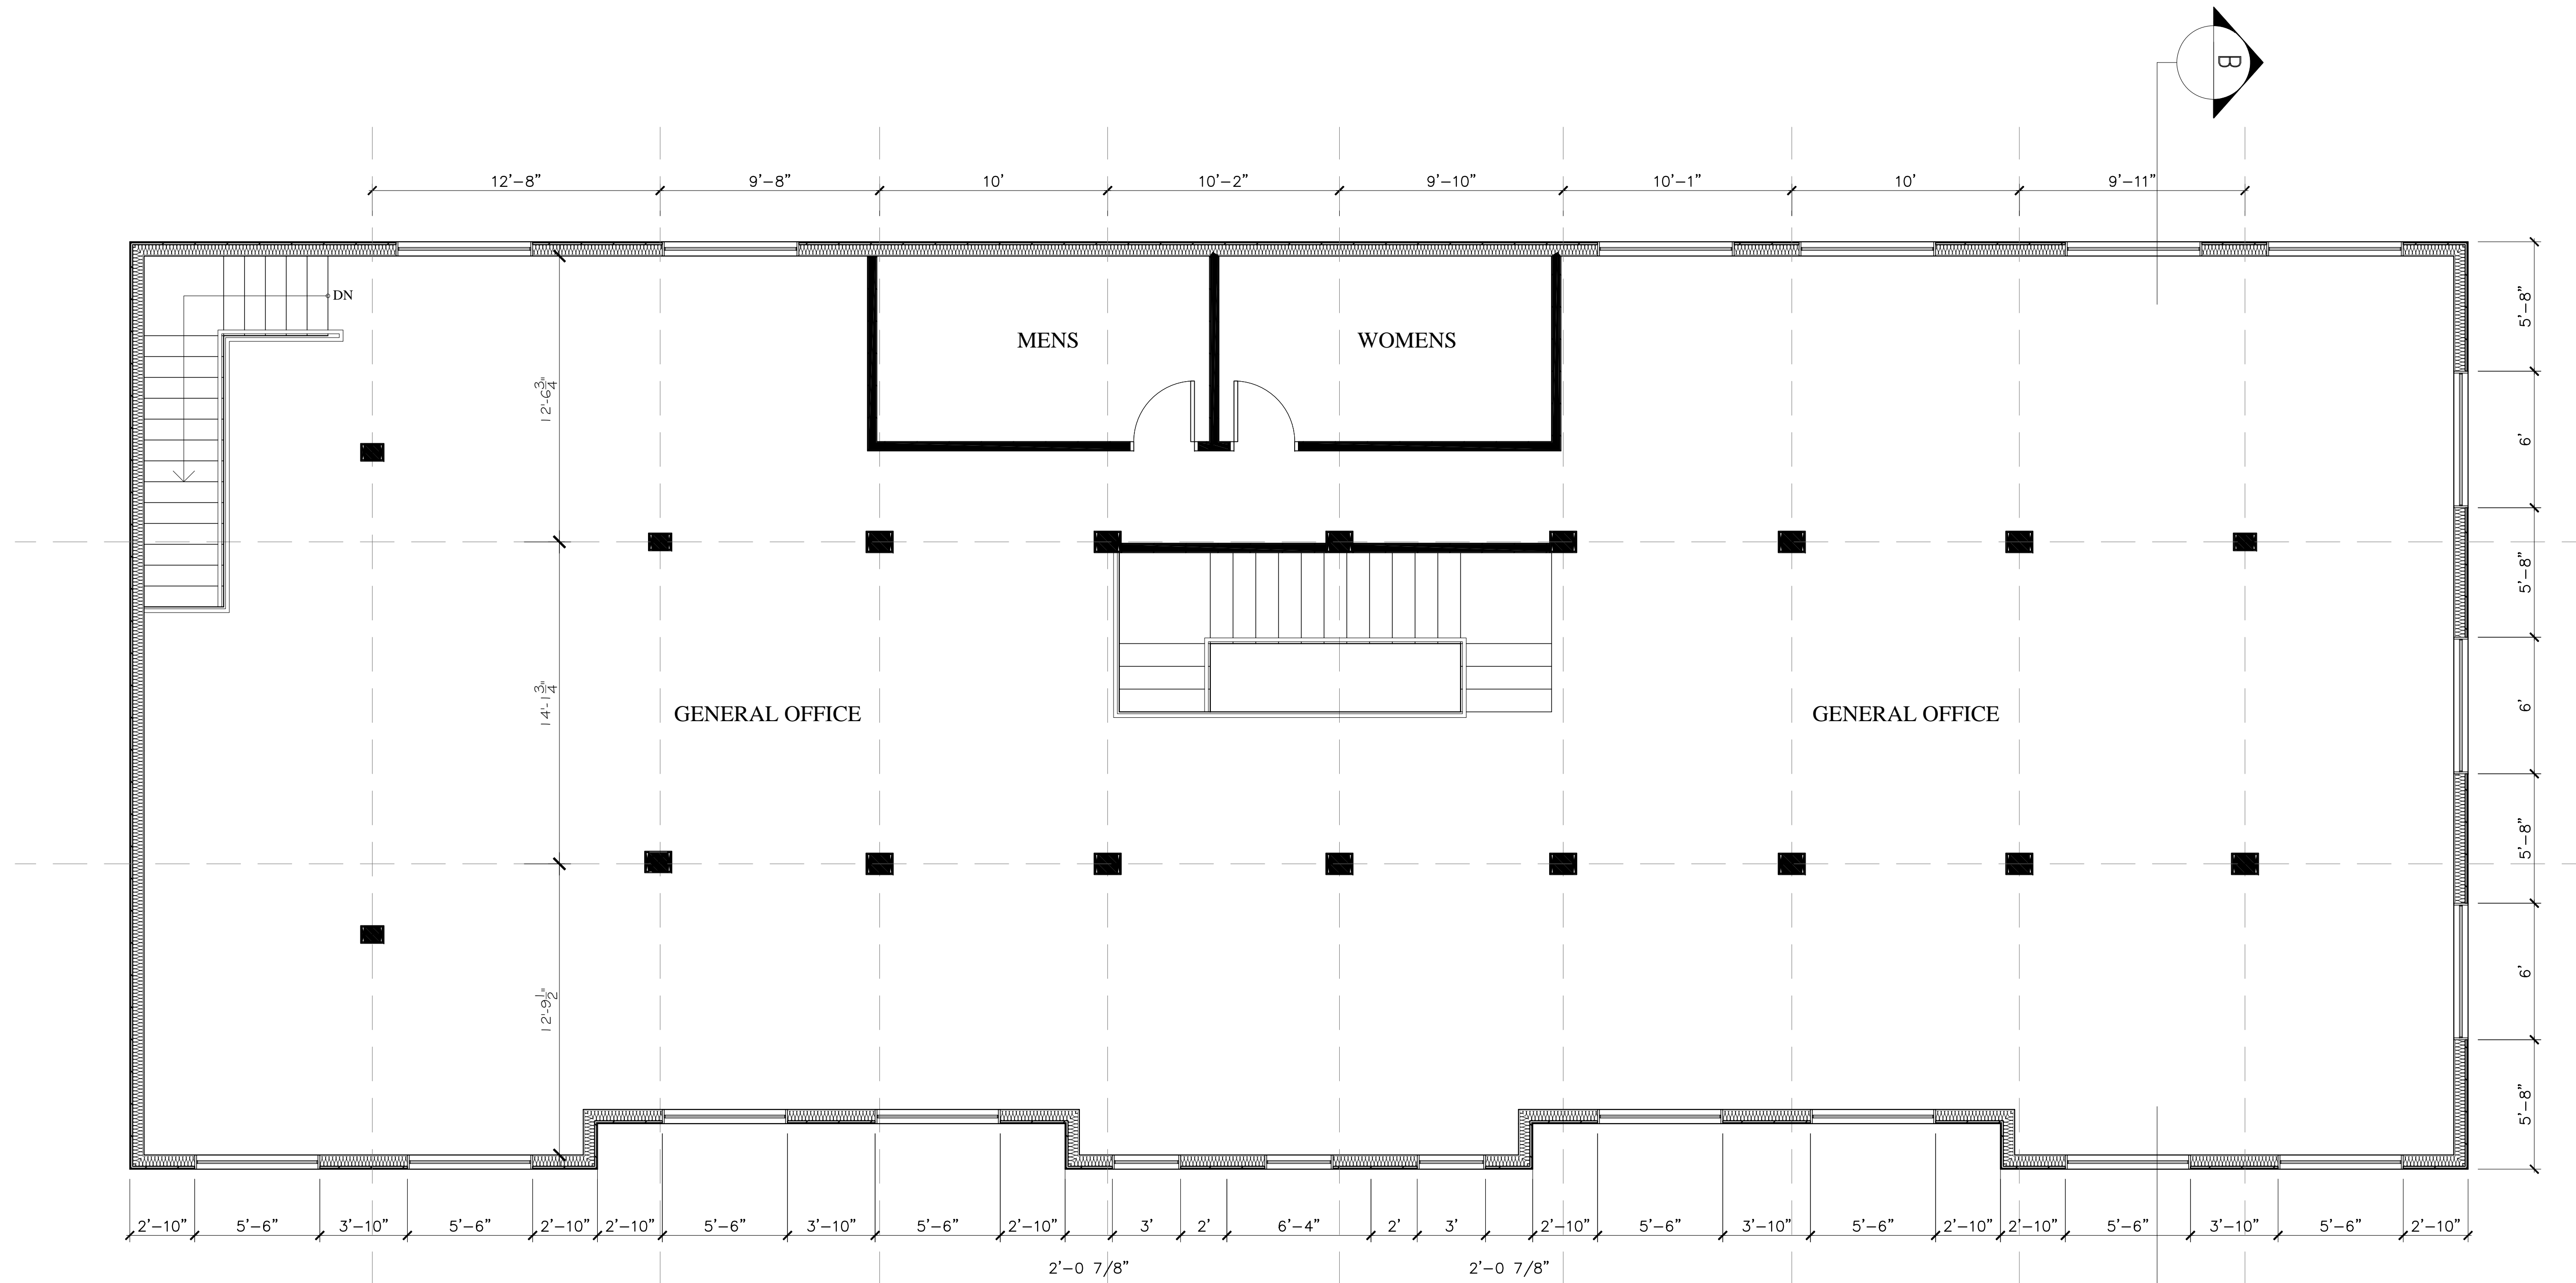

SECOND FLOOR PLAN

NO.	REVISIONS	DATE

ISSUED:

**60 MILL STREET
COMMERCIAL**

2nd FLOOR PLAN

DRAWN BY:	CHECKED BY:
DATE: May 14, 2013	SCALE: 1/4" = 1'-0"
PROJECT NO.:	DRAWING NO.:



MILL STREET ELEVATION



CLARENCE STREET ELEVATION

NO.	REVISIONS	DATE
	Development Application FINAL	MAY 14 2014
	Development Application	MAR 6 2014
	Engineer	OCT 15 2013
	Purchase & Sale Agreement	JULY 30 2013
	Town Meeting	FEB. 18 2013

ISSUED:

**60 MILL STREET
COMMERCIAL**

ELEVATIONS

DRAWN BY:	CHECKED BY:
DATE: May 14, 2013	SCALE: 1/4" = 1'-0"
PROJECT NO.:	DRAWING NO.: