


PROPOSED COMMERCIAL PARKING	12
PROPOSED INDOOR PARKING	61
PROPOSED OUTDOOR PARKING	43
PROPOSED HANDICAP PARKING	6
TOTAL PARKING	122

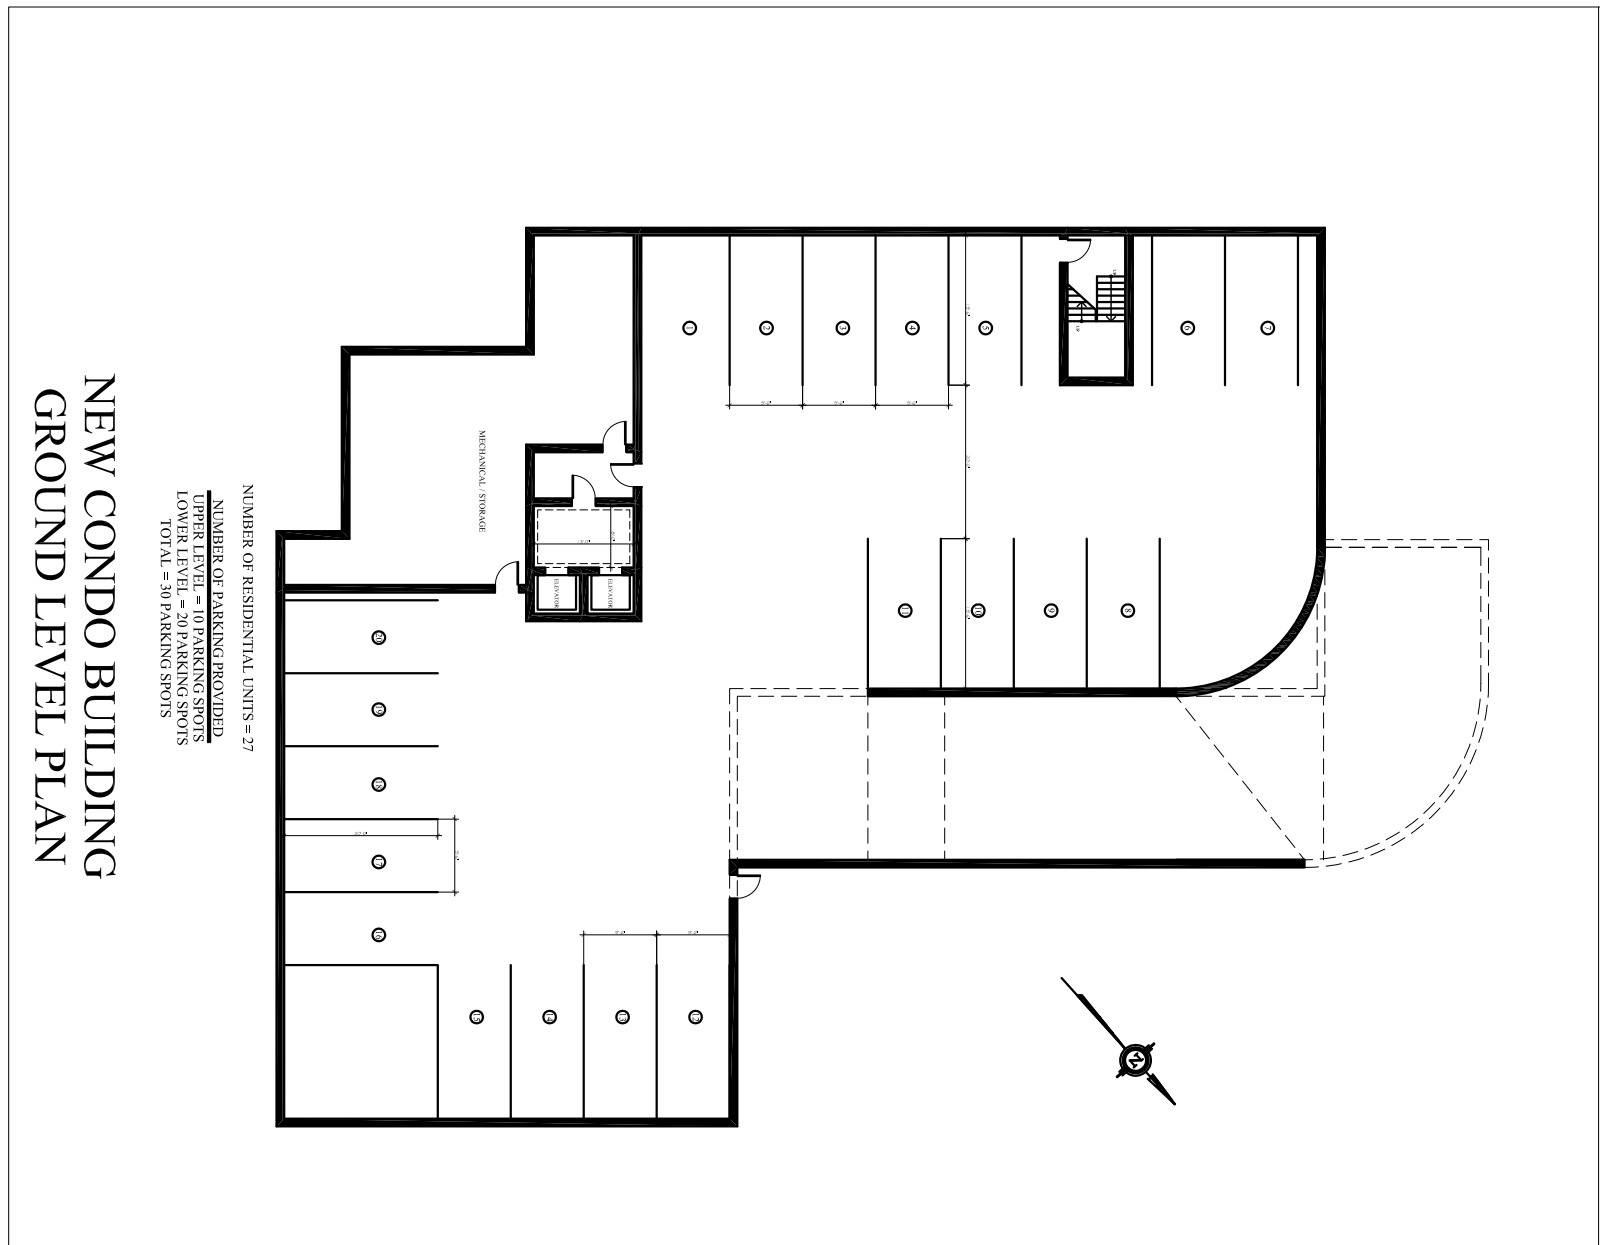

GANANOQUE RIVER

BRENNAN
CUSTOM HOMES INC.

180 ROCK ST WEST SUITE 801 THORNHILL ONTARIO M3L 1B7
TEL: (905) 881-8888 FAX: (905) 881-8889
WWW.BRENNANHOMES.COM

**CLARENCE STREET
DEVELOPMENTS INC.**

180 ROCK ST WEST SUITE 801 THORNHILL ONTARIO M3L 1B7
TEL: (905) 881-8888 FAX: (905) 881-8889
WWW.BRENNANHOMES.COM

PARKING PLAN

RIVERSTONE

ISSUED:	DATE:
REVISIONS:	DATE:

Development Application FINAL	MAY 14 2014
Development Application	MAR 6 2014
Engineer	OCT 15 2013
Purchase & Sale Agreement	JULY 20 2013
Town Meeting	FEB. 18 2013

DRAWN BY:	CHECKED BY:
DATE: MAR 14 2013	SCALE: 1:300
PROJECT NO.:	DRAWING NO.:

A-2