



## NOTICE OF MEETING

### Proposed Class III Development Permit

TAKE NOTICE THAT the Planning Advisory Committee/Committee of Adjustment for the Town of Gananoque will hold a Meeting on **TUESDAY, FEBRUARY 27, 2018 at 6:00 P.M. in the TOWN OF GANANOQUE EMERGENCY SERVICES BUILDING, 340 Herbert Street, Gananoque** to provide a recommendation to Council on the application below.

**AND FURTHER TAKE NOTICE** that the Council for the Corporation of the Town of Gananoque will hold a Public Meeting on **TUESDAY, MARCH 6<sup>TH</sup>, 2018 at 6:00 P.M. in the TOWN OF GANANOQUE EMERGENCY SERVICES BUILDING, 340 Herbert Street, Gananoque** to hear the following application to consider a Class III Development Permit:

**File No. CPPS2018-01**

**OWNER: BROWN HOSPITALITY CORPORATION**

The property municipally and legally described as

**22 MAIN STREET**


**PT LT 7 W GANANOQUE RIVER, 8 W GANANOQUE RIVER BLK D PL 86 PTS 10 AND 11 28R14203  
TOWN OF GANANOQUE**

has applied to the Town of Gananoque for a Development Permit to  
**PERMIT THE ADDITION OF 18 UNITS TO AN EXISTING MOTEL**

Additional information in relation to the proposed development permit is available for inspection between 8:30 am and 4:30 pm in the Administration Offices at 30 King Street East, Gananoque, ON, or by calling 613 382-2149 ext. 1126.

If you wish to provide comment or input you may do so at the public meeting or in writing prior to the meeting.

**Note:** Only the applicant of a development permit has a right to appeal a decision or non-decision on an application to the OMB where the application meets the requirements established through the official plan and development permit bylaw.

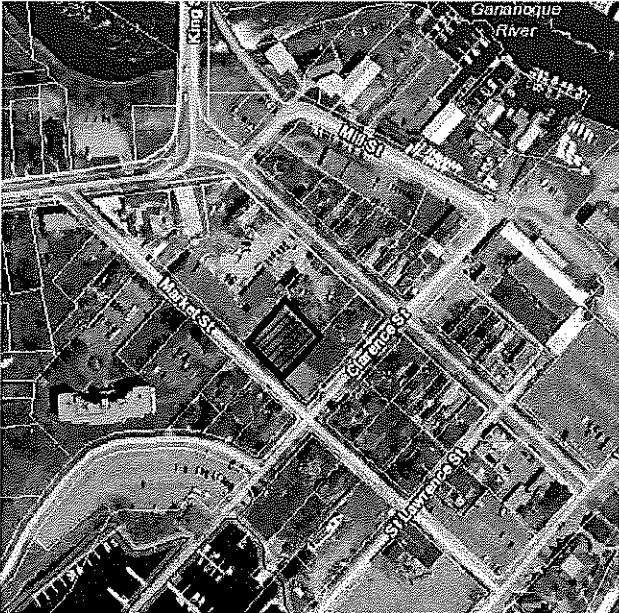

DATED this 31<sup>ST</sup> day **JANUARY, 2018**


---

Brenda Guy  
Manager of Community Development  
bguy@gananoque.ca  
613 382-2149 Ext. 1126



Map Printed On 2018-01-31 17:20

**Disclaimer** This map is illustrative only. Do not rely on it as being a precise indicator of routes, locations of features, nor as a guide to navigation. Designed and produced by: United Counties of Leeds & Grenville. Source of information: UTM, Grid Zone 18, NAD 1983, with data supplied under licence by members of the Ontario Geospatial Data Exchange (OGDE), and Teranet inc. Queens Printer of Ontario.

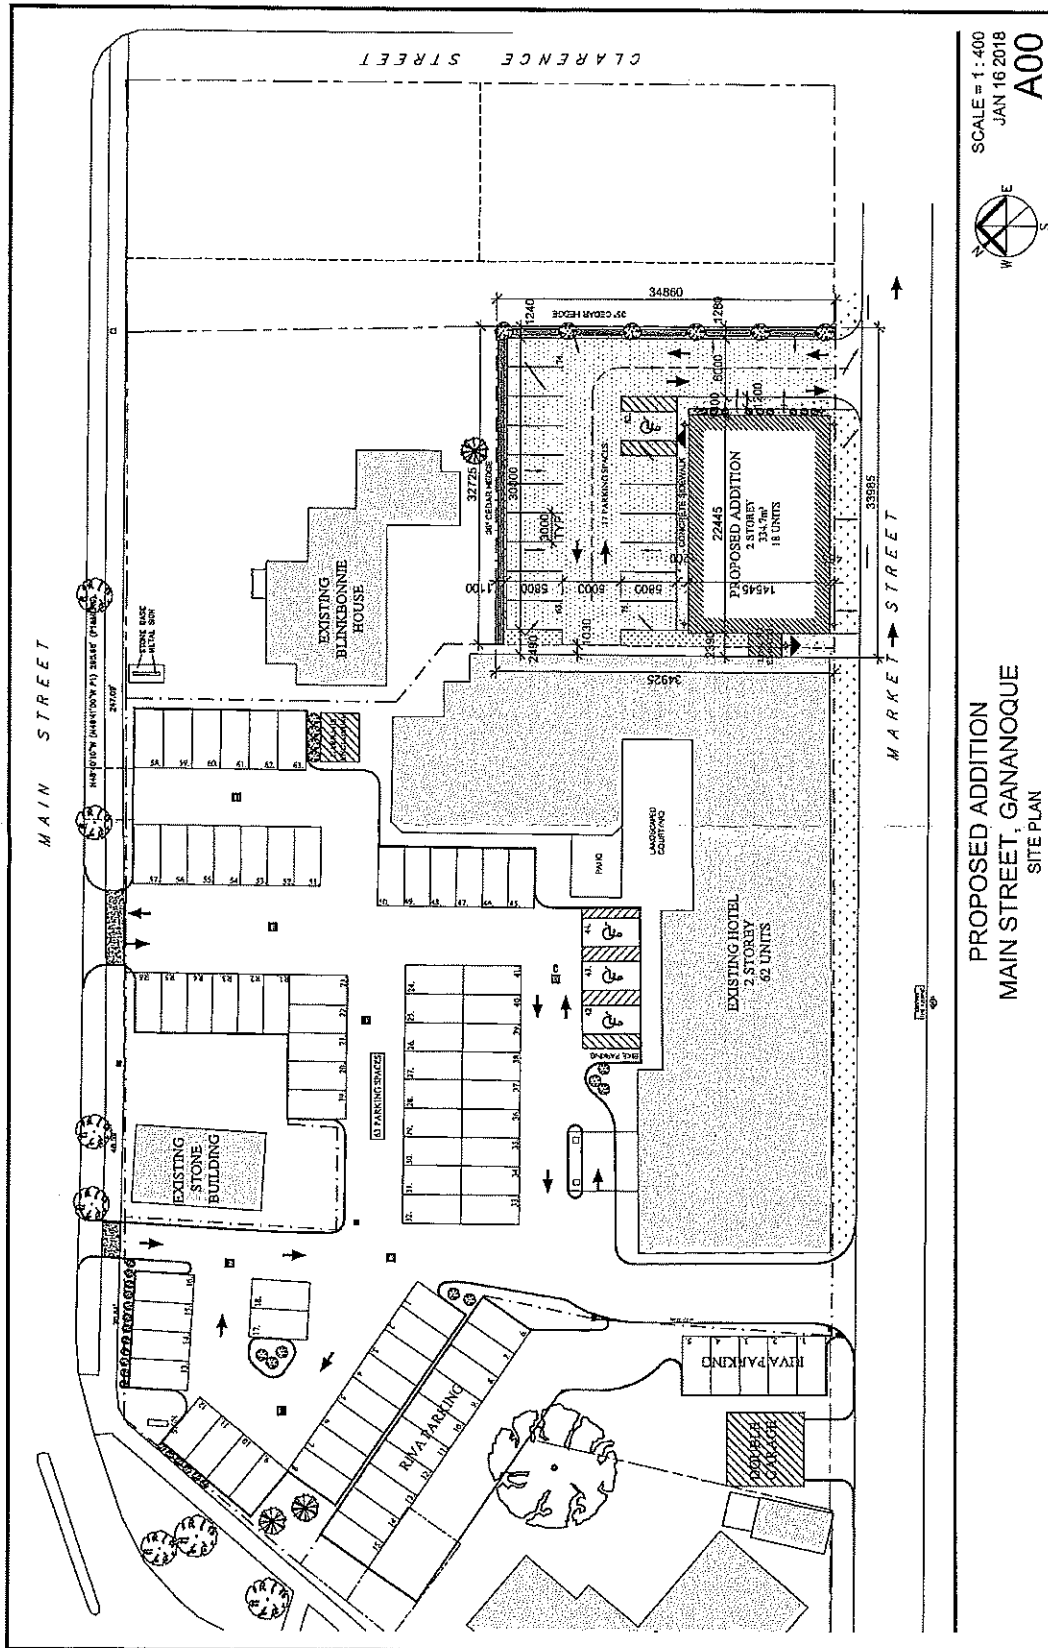

SCALE = 1 : 400  
 JAN 16 2018  
 A00



PROPOSED ADDITION  
 MAIN STREET, GANANOQUE  
 SITE PLAN