
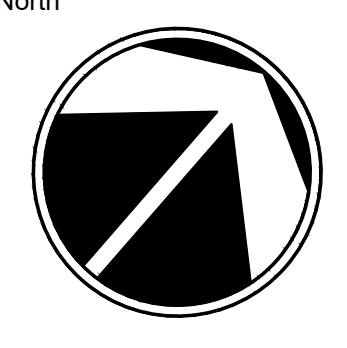
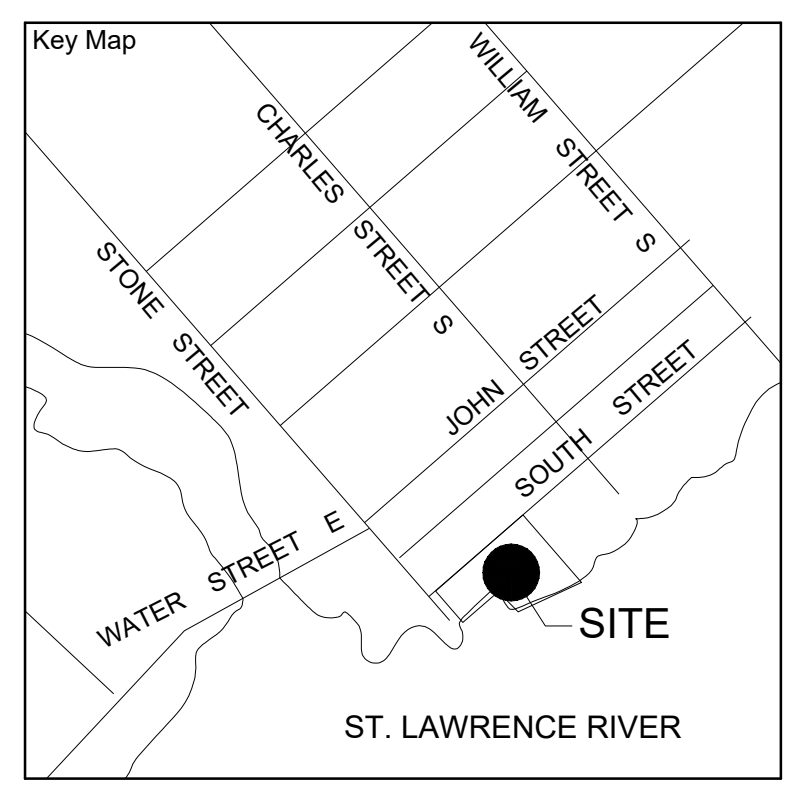


Seal:  North: 

No.	Issues and Revisions	Date
1.	REVIEW	2013-10-18
2.	REVIEW	2014-02-17
3.	REVIEW	2014-02-25
4.	REVIEW	2014-03-28
5.	REVIEW	2018-04-26
6.	REVIEW	2018-09-14



Project Notes
 This design and drawing are the property of The Scott Wentworth Landscape Group Ltd. and are not to be copied or used for construction purposes without the Landscape Architect's express written consent.
 The contractor shall check and verify all dimensions and report any discrepancies, error, or omissions to the Landscape Architect prior to commencing work.
 Base plan taken from AutoCad drawing provided by CaraCo Development Corporation dated April 2018.

Wentworth Landscapes
 13392 Loyalist Parkway R.R. 1, Picton ON K0K 2T0
 613.547.3772

Consultants




Client: STONE & SOUTH DEVELOPMENT INC
 Project: STONE AND SOUTH CONDOMINIUMS
 Project Location: 129 SOUTH STREET GANANOQUE, ON
 Drawing Title: SITE LANDSCAPE PLAN PHASE ONE


Scale: 1:200
 Date: 2018-04-26
 Designed By: S.W., T.G.
 Approved By: S.W.
 Plot Date: 2014-03-28
 Drawn By: T.G., L.B.
 Drawing Number: 13107

PLANT MATERIAL SCHEDULE

SYMBOL	QUANTITY	BOTANICAL NAME	COMMON NAME	SIZE	CONDITION	REMARKS
Trees						
AcC	8	Acer freemanii Celzam	Celebration Maple	60mm	WB	
Ci	7	Cercidiphyllum japonicum	Katsura Tree	60mm	CT	
GbP	4	Ginkgo biloba Princeton Sentry	Princeton Sentry Maidenhair Tree	60mm	WB	
PoC	4	Pyrus calleryana Capital	Capital Ornamental Pear	60mm	WB	
Shrubs						
AcC	12	Amelanchier canadensis Clump	Canadian Serviceberry Clump	125cm	10gal	Potted
CoE	2	Cornus alba Elegantisima	Variogated Silveredge Dogwood	80cm	3gal	Potted
JHP	13	Juniperus horizontalis Prince of Wales	Prince of Wales Juniper	60cm	3gal	Potted
SpG	8	Spiraea bumalda Goldflame	Goldflame Spirea	60cm	3gal	Potted
Herbaceous Plants						
CoK	13	Calamagrostis caniflora Karl Foerster	Karl Foerster Feather Reed Grass	2gal	Potted	
Hg	17	Hemerocallis Gentle Shepherd	Gentle Shepherd Daylily	1gal	potted	

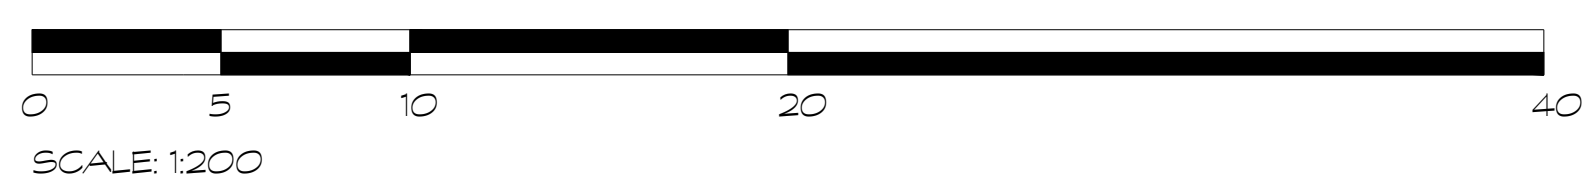


L1

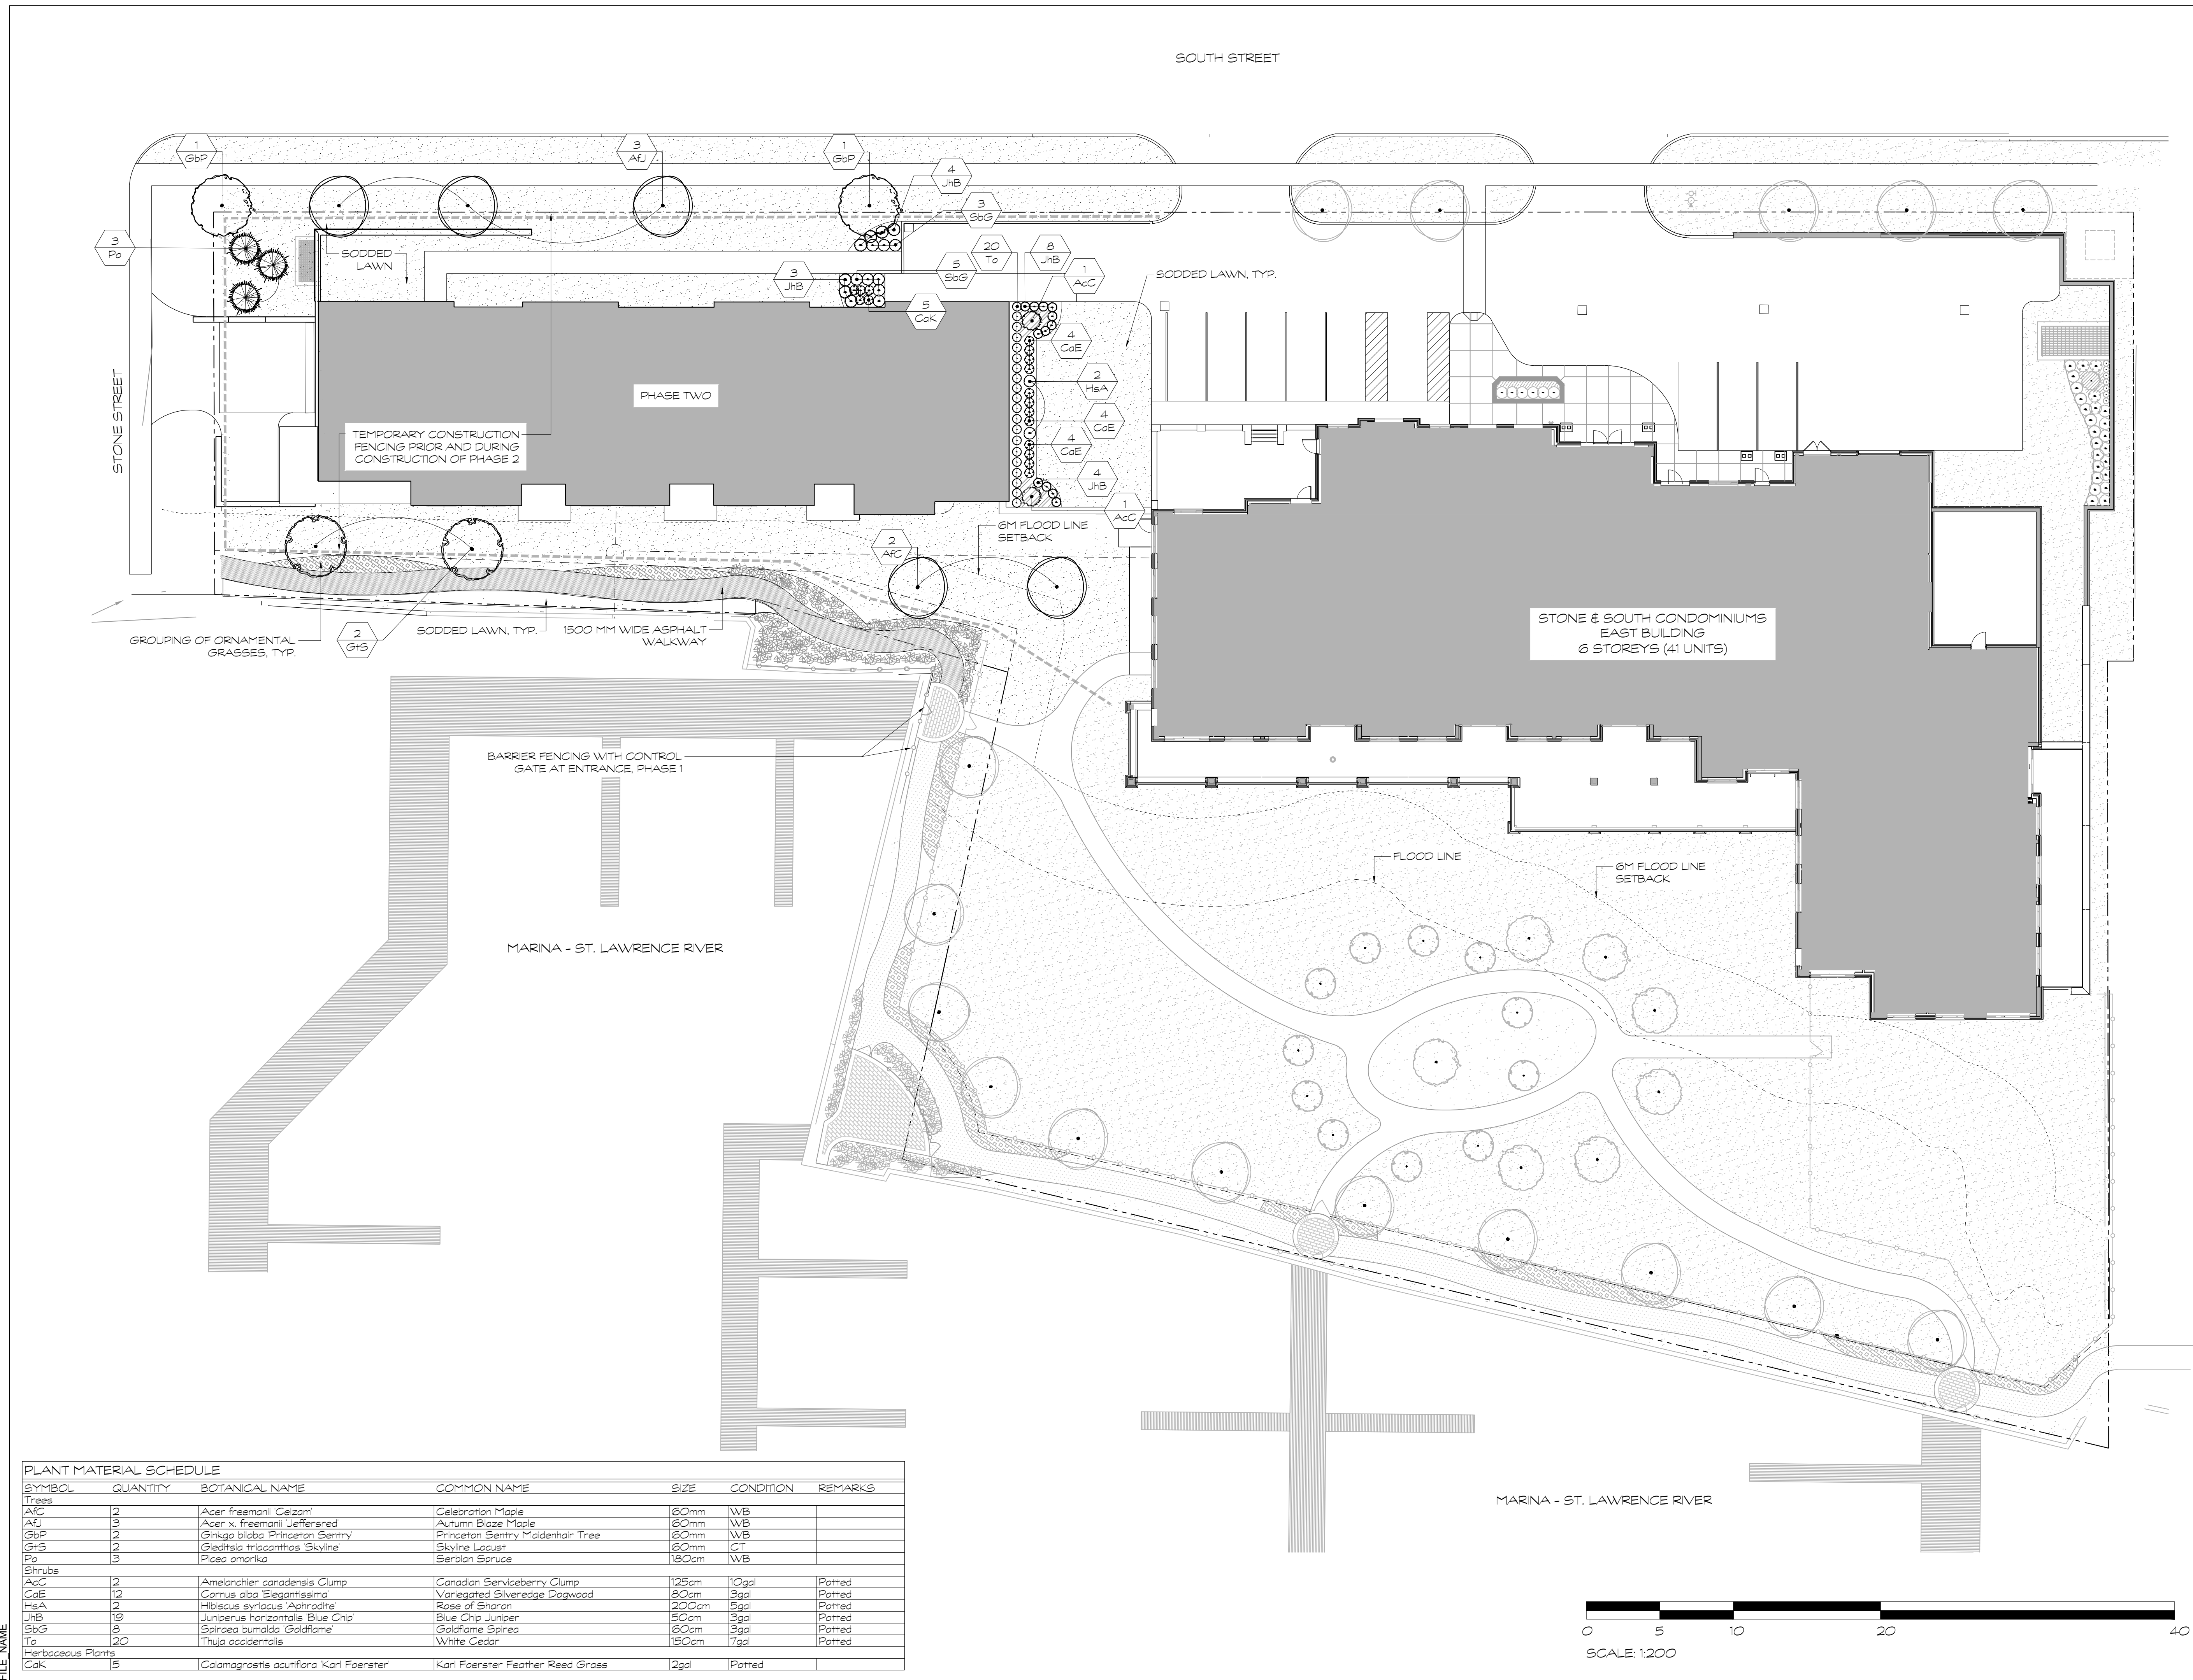

Seal

North

No.	Issues and Revisions	Date
1.	REVIEW	2018-04-26
2.	REVIEW	2018-09-14

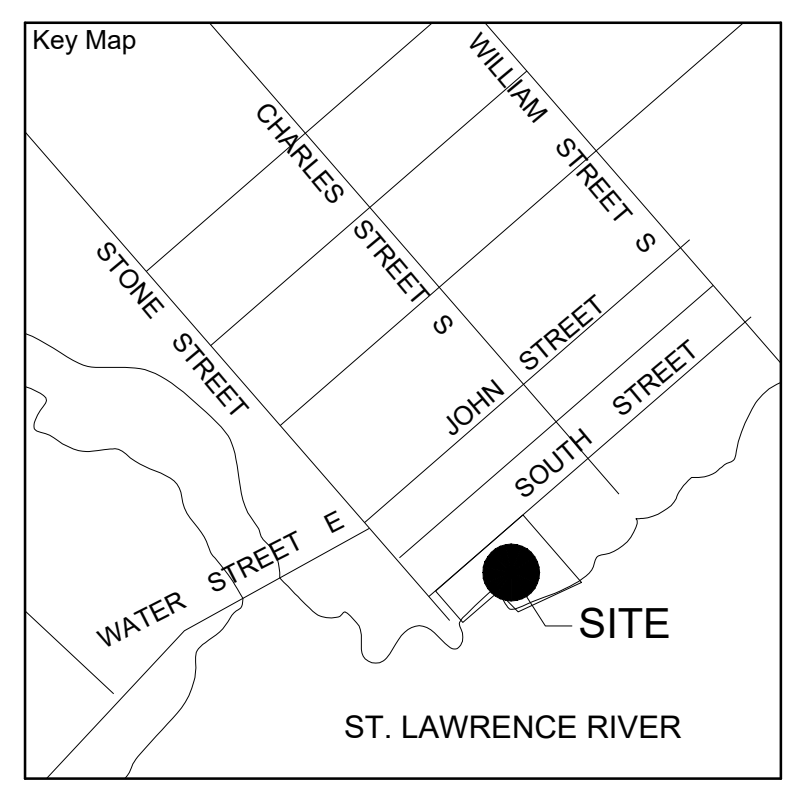

Project Notes

This design and drawing are the property of The Scott Wentworth Landscape Group Ltd. and are not to be copied or used for construction purposes without the Landscape Architect's express written consent.

The contractor shall check and verify all dimensions and report any discrepancies, error, or omissions to the Landscape Architect prior to commencing work.

Base plan taken from AutoCad drawing provided by CaraCo Development Corporation dated April 2018.

Wentworth Landscapes
13392 Loyalist Parkway R.R. 1, Picton ON K0K 2T0
613.547.3772

Consultants



Client
STONE & SOUTH DEVELOPMENT INC

Project
STONE AND SOUTH CONDOMINIUMS

Project Location
129 SOUTH STREET
GANANOQUE, ON

Drawing Title
SITE LANDSCAPE PLAN PHASE TWO

Scale
1:200

Date
2018-04-26

Designed By
S.W., T.G.

Approved By
S.W.


Plot Date
2014-03-28

Drawn By
T.G., L.B.

Drawing Number
Project Number
13107

PLANT MATERIAL SCHEDULE


SYMBOL	QUANTITY	BOTANICAL NAME	COMMON NAME	SIZE	CONDITION	REMARKS
Trees						
AcC	2	<i>Acer freemanii</i> 'Celzam'	Celebration Maple	60cm	1WB	
AfJ	3	<i>Acer x. freemanii</i> 'Jeffersred'	Autumn Blaze Maple	60cm	1WB	
GbP	12	<i>Ginkgo biloba</i> 'Princeton Sentry'	Princeton Sentry Madenhair Tree	60cm	1WB	
GtS	12	<i>Gleditsia triacanthos</i> 'Skyline'	Skyline Locust	60cm	1GT	
Po	3	<i>Picea omorika</i>	Serbian Spruce	180cm	1WB	
Shrubs						
AcC	2	<i>Amelanchier canadensis</i> Clump	Canadian Serviceberry Clump	125cm	10gal	Potted
CoE	12	<i>Cornus alba</i> 'Elegantissima'	Variiegated Silveredge Dogwood	80cm	3gal	Potted
HsA	12	<i>Hibiscus syriacus</i> 'Apradine'	Rose of Sharon	200cm	3gal	Potted
JhB	19	<i>Juniperus horizontalis</i> 'Blue Chip'	Blue Chip Juniper	60cm	3gal	Potted
SbG	8	<i>Spiraea bumalda</i> 'Goldflame'	Goldflame Spirea	60cm	3gal	Potted
To	20	<i>Thuja occidentalis</i>	White Cedar	150cm	7gal	Potted
Herbaceous Plants						
CoK	5	<i>Calamagrostis acutiflora</i> 'Karl Foerster'	Karl Foerster Feather Reed Grass	2gal	Potted	

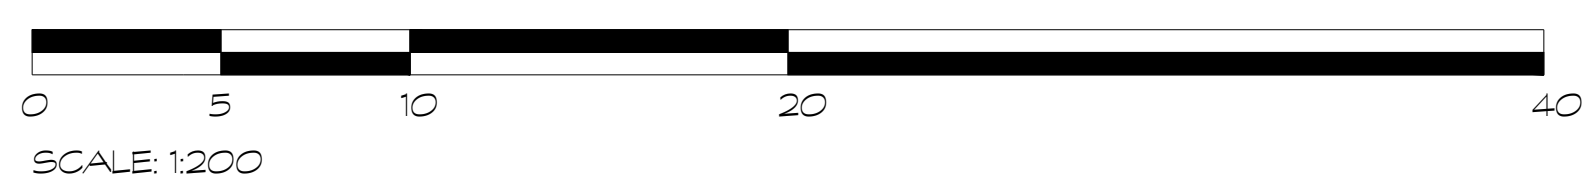

L2

PLANT MATERIAL QUALITY STANDARDS
ALL PLANT MATERIAL TO CONFORM TO THE LEVELS OF STANDARDS ESTABLISHED BY THE CANADIAN STANDARDS FOR NURSERY STOCK, EIGHTH EDITION, PUBLISHED BY THE CANADIAN NURSERY LANDSCAPE ASSOCIATION.

WATERING
ENSURE TREES ARE THOROUGHLY WATERED AT THE TIME OF PLANTING. CONTINUE WATERING AS REQUIRED TO PROVIDE ADEQUATE MOISTURE FOR THE DURATION OF THE SPECIFIED MAINTENANCE DURING ESTABLISHMENT PERIOD.

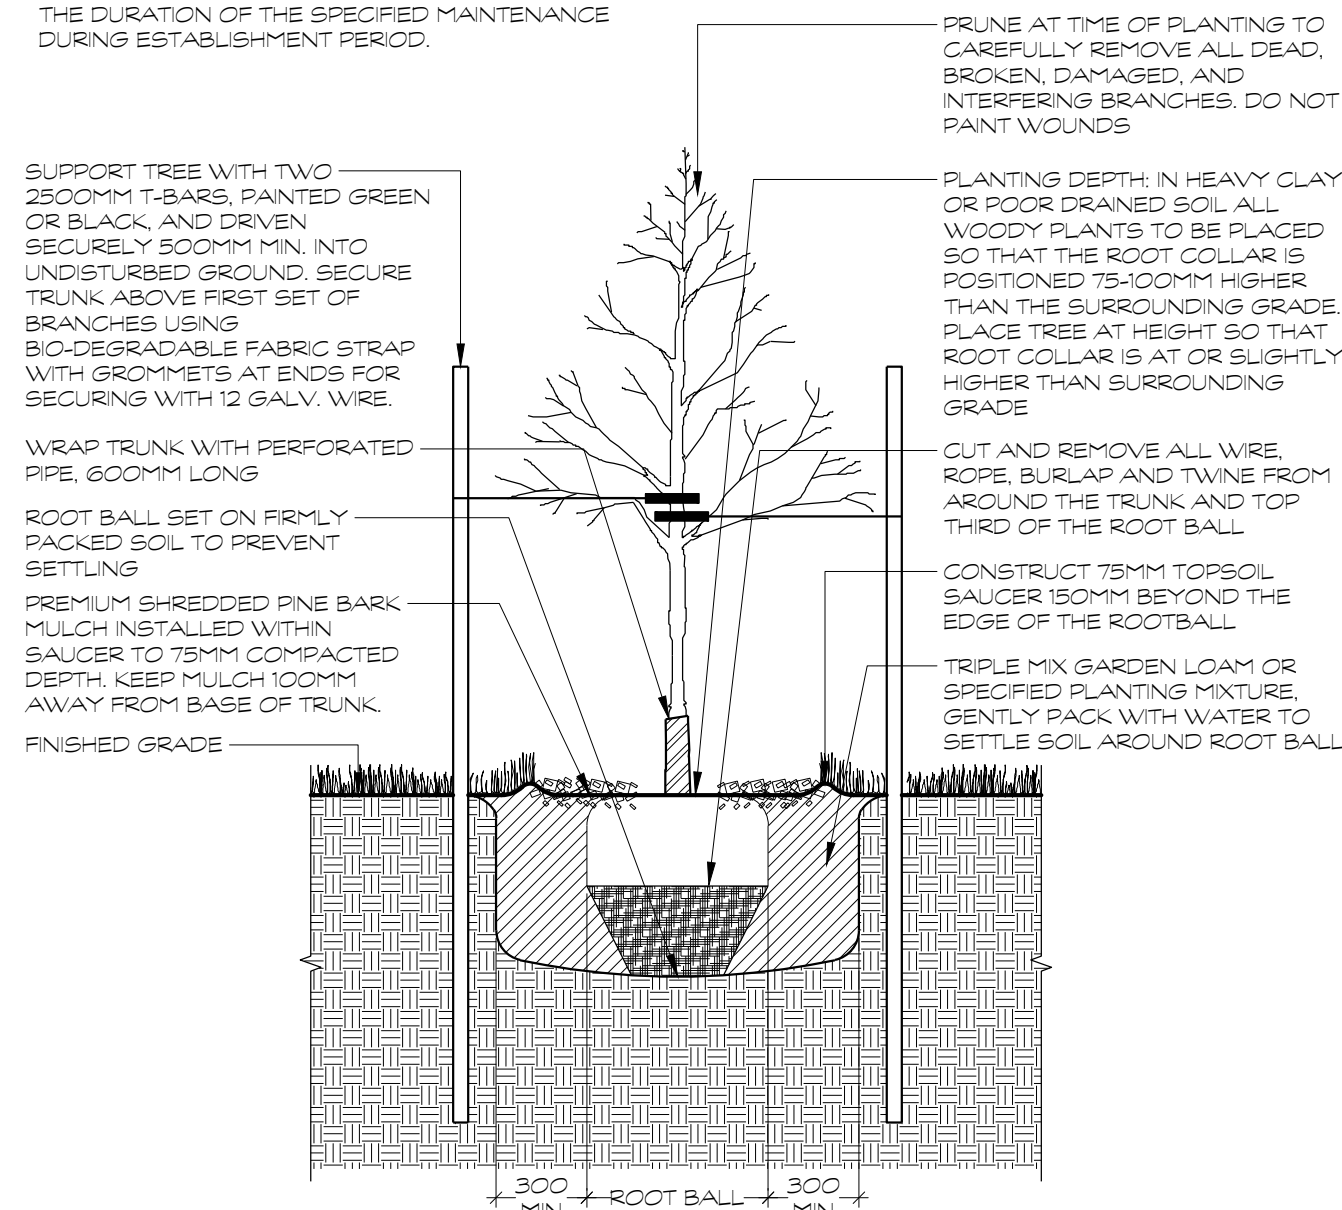


D1 DECIDUOUS TREE PLANTING
1:25

NOTES
-SHRUBS AS DETAILED REPRESENTS BOTH CONIFEROUS AND DECIDUOUS SPECIES
-PLACE MULCH TO EVEN HORIZONTAL GRADE
-SHRUBS PLANTED IN GROUPS SHALL BE SET IN CONTINUOUS PLANTING BEDS
-SHRUB BEDS TO BE BACKFILLED WITH TRIPLE MIX GARDEN LOAM PLANTING MIXTURE AS SPECIFIED TO A COMPACTED DEPTH OF 450MM
-FIRMLY COMPACTED BACKFILLED PLANTING MIXTURE TO ELIMINATE AIR POCKETS AND PREVENT SETTLEMENT

PLANT MATERIAL QUALITY STANDARDS
ALL PLANT MATERIAL TO CONFORM TO THE LEVELS OF STANDARDS ESTABLISHED BY THE CANADIAN STANDARDS FOR NURSERY STOCK, EIGHTH EDITION, PUBLISHED BY THE CANADIAN NURSERY LANDSCAPE ASSOCIATION.

WATERING
ENSURE SHRUBS ARE THOROUGHLY WATERED AT TIME OF PLANTING. CONTINUE WATERING AS REQUIRED TO PROVIDE ADEQUATE MOISTURE FOR THE DURATION OF THE SPECIFIED MAINTENANCE DURING ESTABLISHMENT PERIOD.

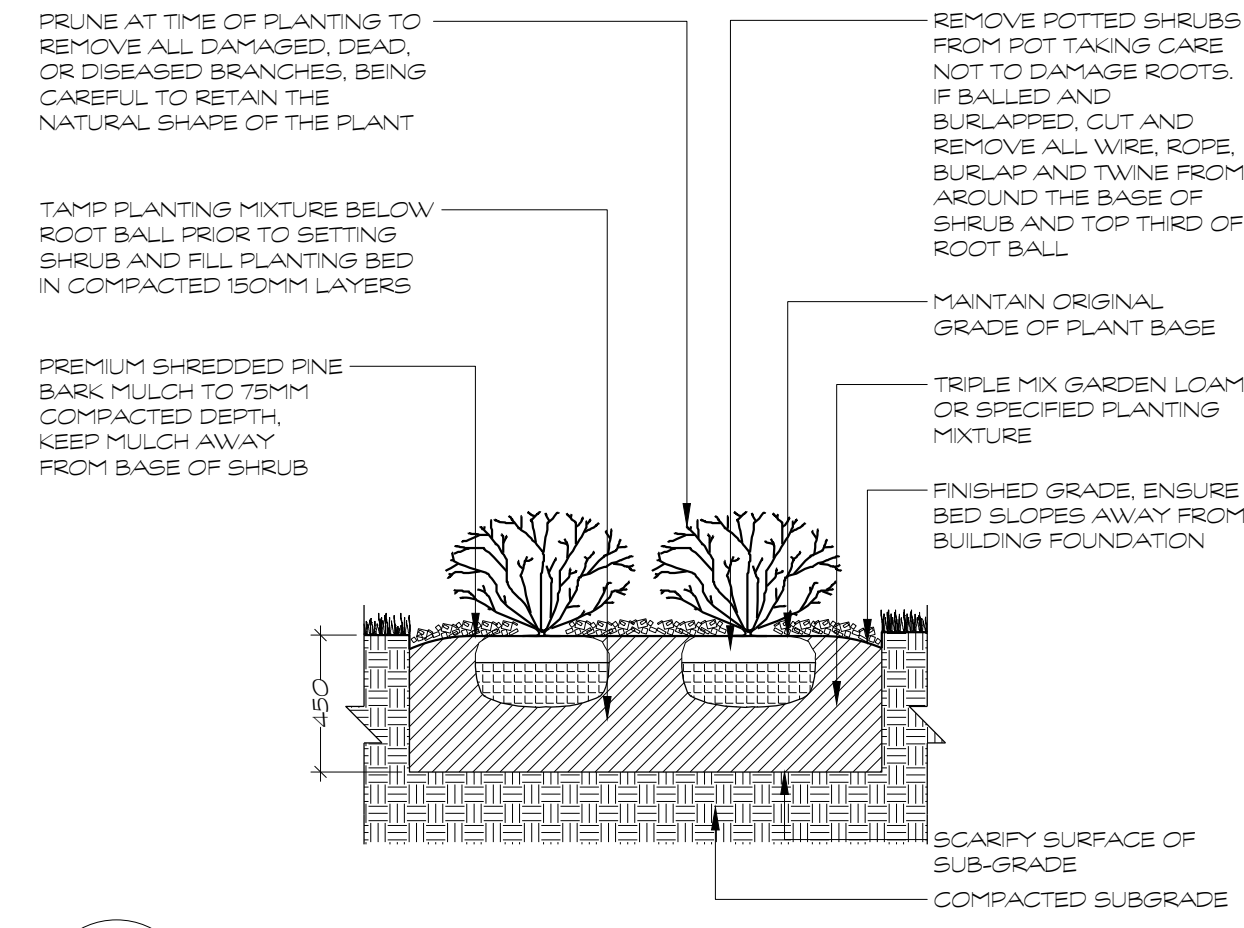


D2 SHRUB PLANTING
1:25


NOTES
-PLACE MULCH TO EVEN HORIZONTAL GRADE.
-FIRMLY COMPACTED BACKFILLED TRIPLE MIX GARDEN LOAM OR SPECIFIED PLANTING MIXTURE TO ELIMINATE AIR POCKETS AND PREVENT SETTLEMENT.

PLANT MATERIAL QUALITY STANDARDS
ALL PLANT MATERIAL TO CONFORM TO THE LEVELS OF STANDARDS ESTABLISHED BY THE CANADIAN STANDARDS FOR NURSERY STOCK, EIGHTH EDITION, PUBLISHED BY THE CANADIAN NURSERY LANDSCAPE ASSOCIATION.


WATERING
ENSURE HERBACEOUS PLANTS ARE THOROUGHLY WATERED AT TIME OF PLANTING. CONTINUE WATERING AS REQUIRED TO PROVIDE ADEQUATE MOISTURE FOR THE DURATION OF THE SPECIFIED MAINTENANCE DURING ESTABLISHMENT PERIOD.

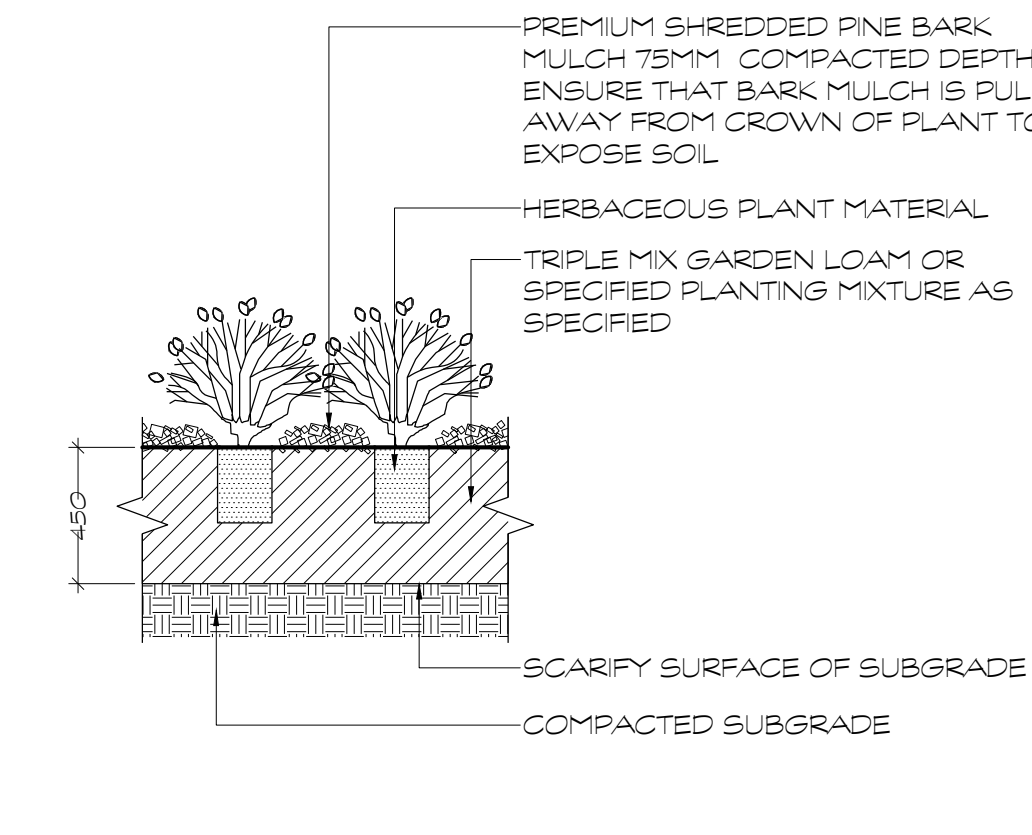


D3 HERBACEOUS PLANTING
1:25

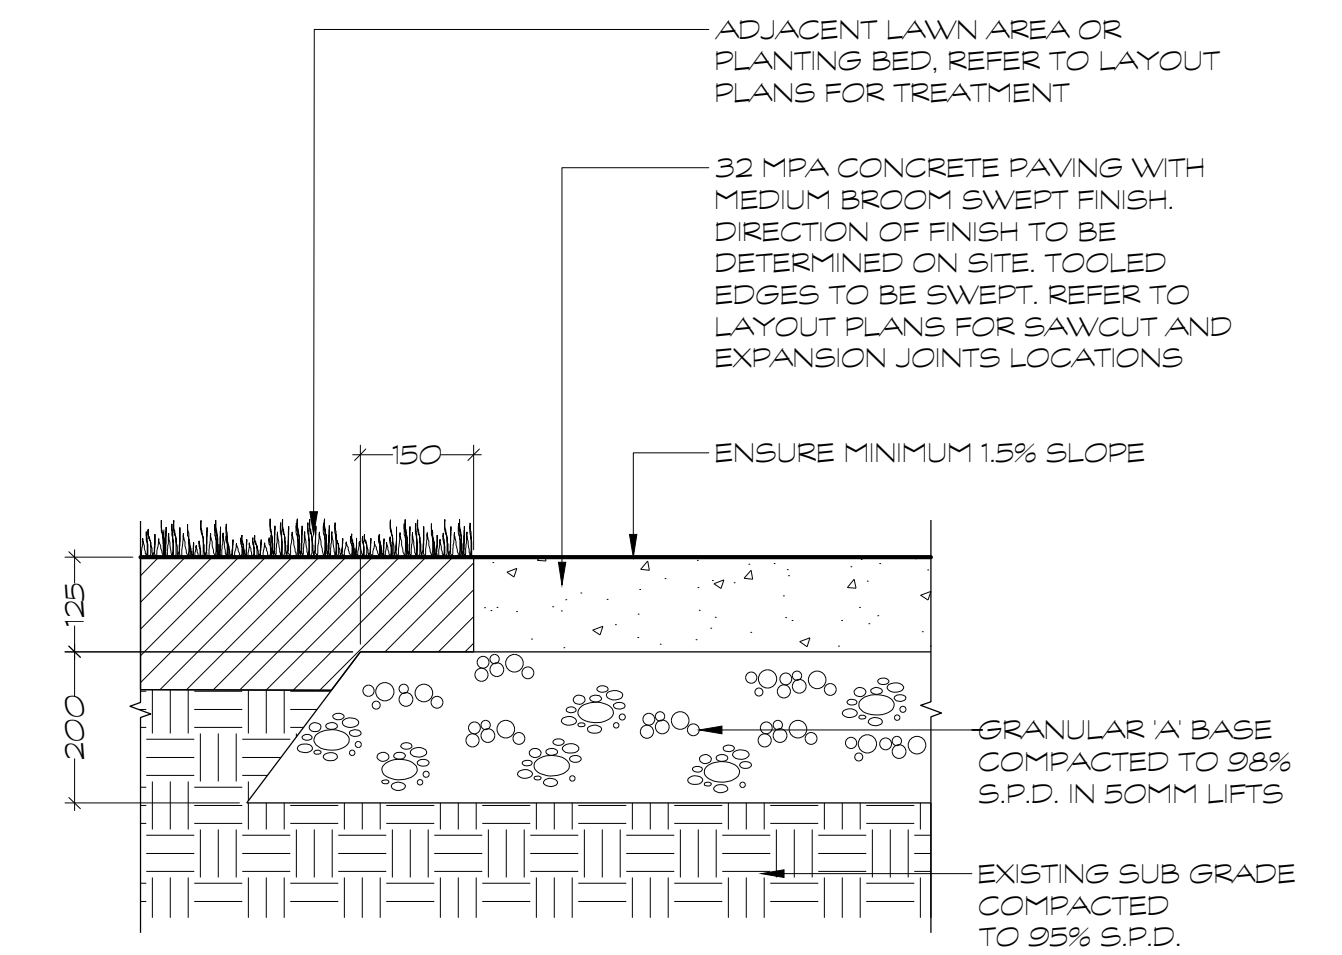


D4 CONCRETE PAVING
1:10

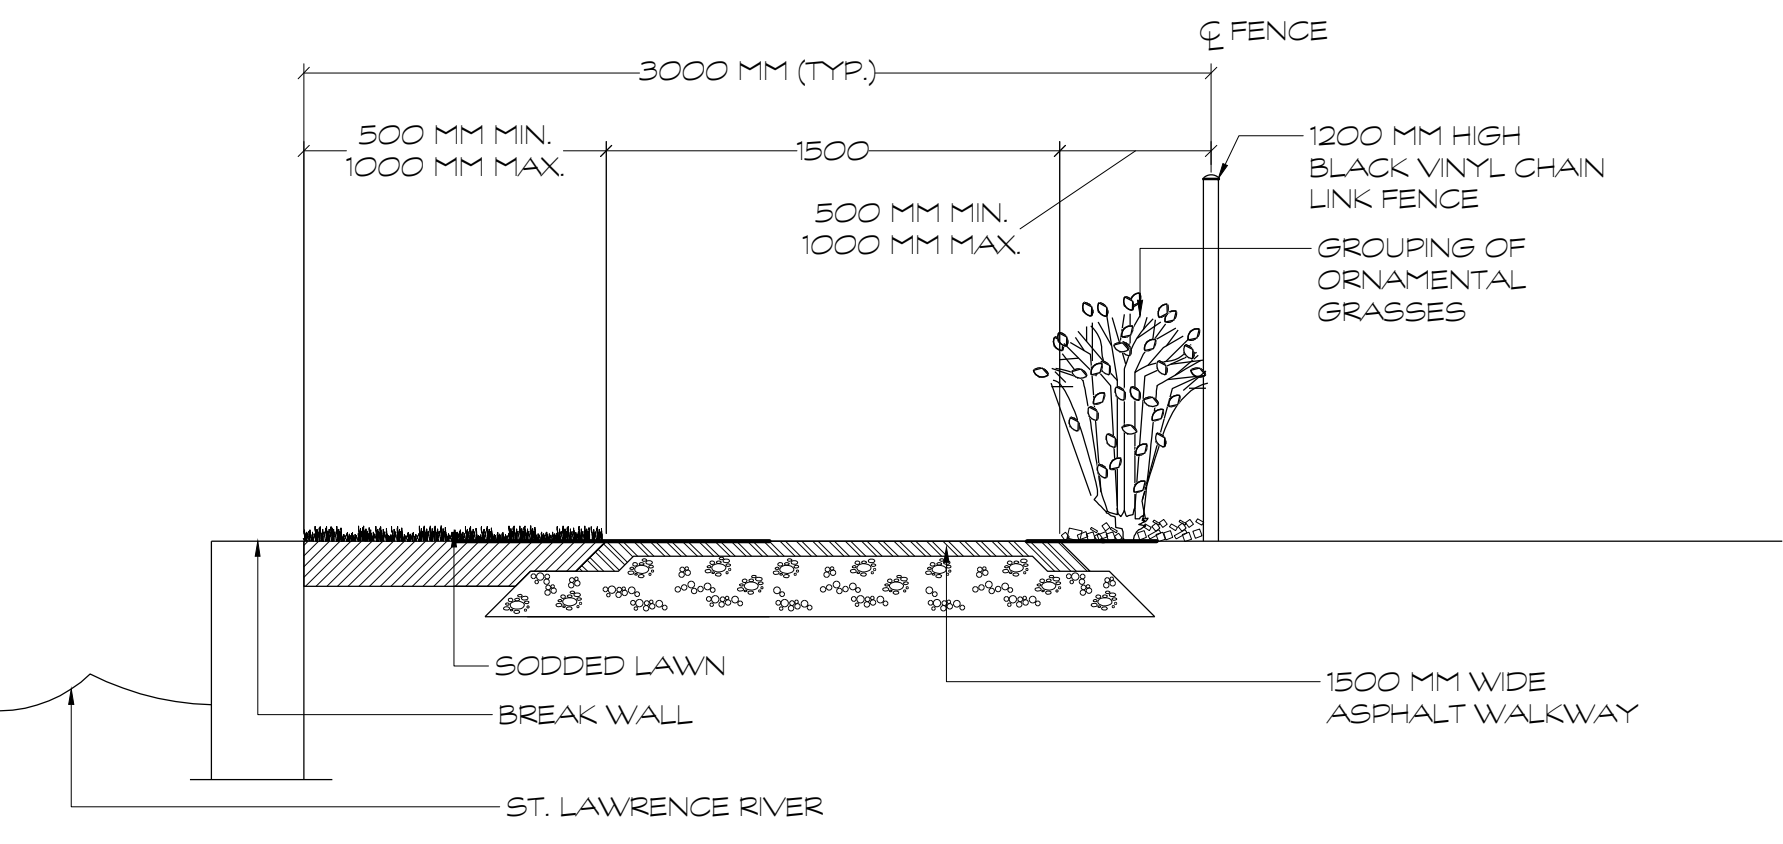


D6 TYPICAL SECTION THRU ASPHALT WALKWAY
1:25

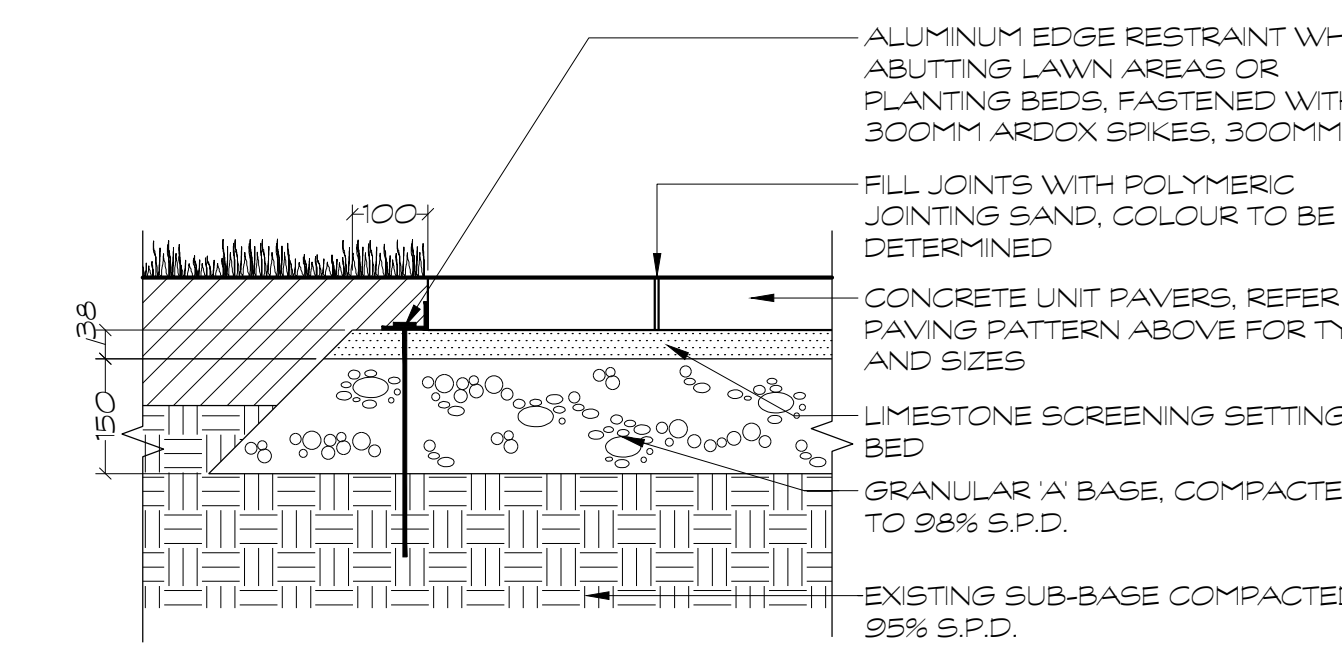

D5 CONCRETE UNIT PAVER DETAIL
1:10

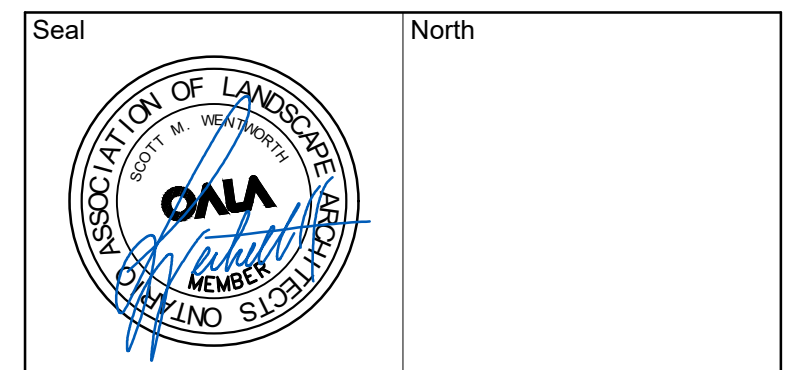

No.	Issues and Revisions	Date
1.	REVIEW	2018-04-26

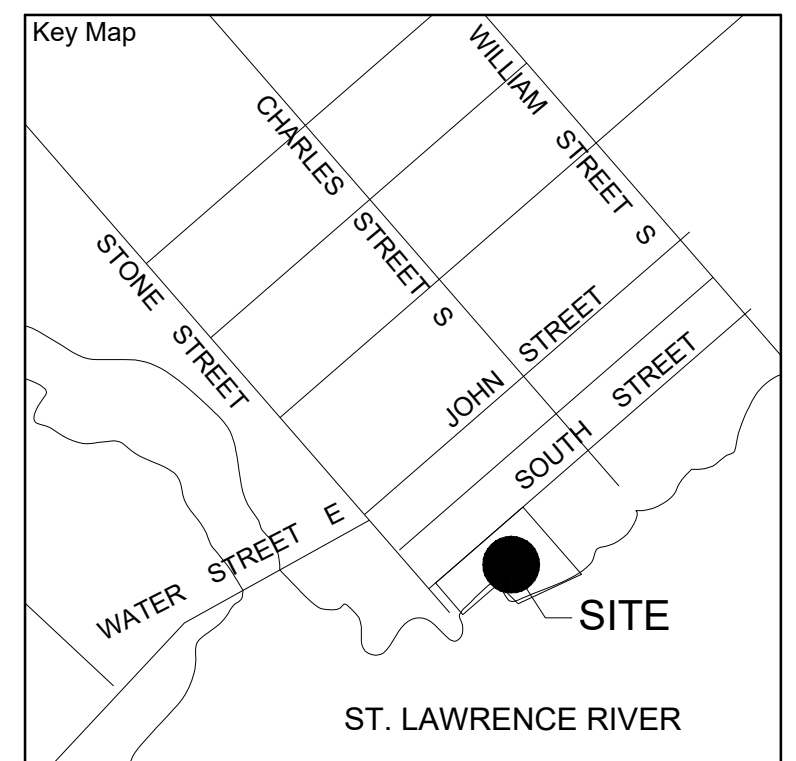

Project Notes
This design and drawing are the property of The Scott Wentworth Landscapes Group Ltd. and are not to be copied or used for construction purposes without the Landscape Architect's express written consent.
The contractor shall check and verify all dimensions and report any discrepancies, error, or omissions to the Landscape Architect prior to commencing work.

Wentworth Landscapes
13392 Loyalist Parkway R.R.1, Picton ON K0K 2T0
613.547.3772

Consultants



Client STONE & SOUTH DEVELOPMENT INC	
Project STONE AND SOUTH CONDOMINIUMS	
Project Location 129 SOUTH STREET GANANOQUE, ON	
Drawing Title SITE DETAILS	
Scale AS NOTED	
Date 2018-04-26	Plot Date 2018-04-26
Designed By S.W.	Drawn By L.B.
Approved By S.W.	Drawing Number
Project Number 13107	

L3