



X:\Commercial\Projects\2013\13107 Caraco Riviera Brockville Condos\Sheet\SET\13107 L1.dwg

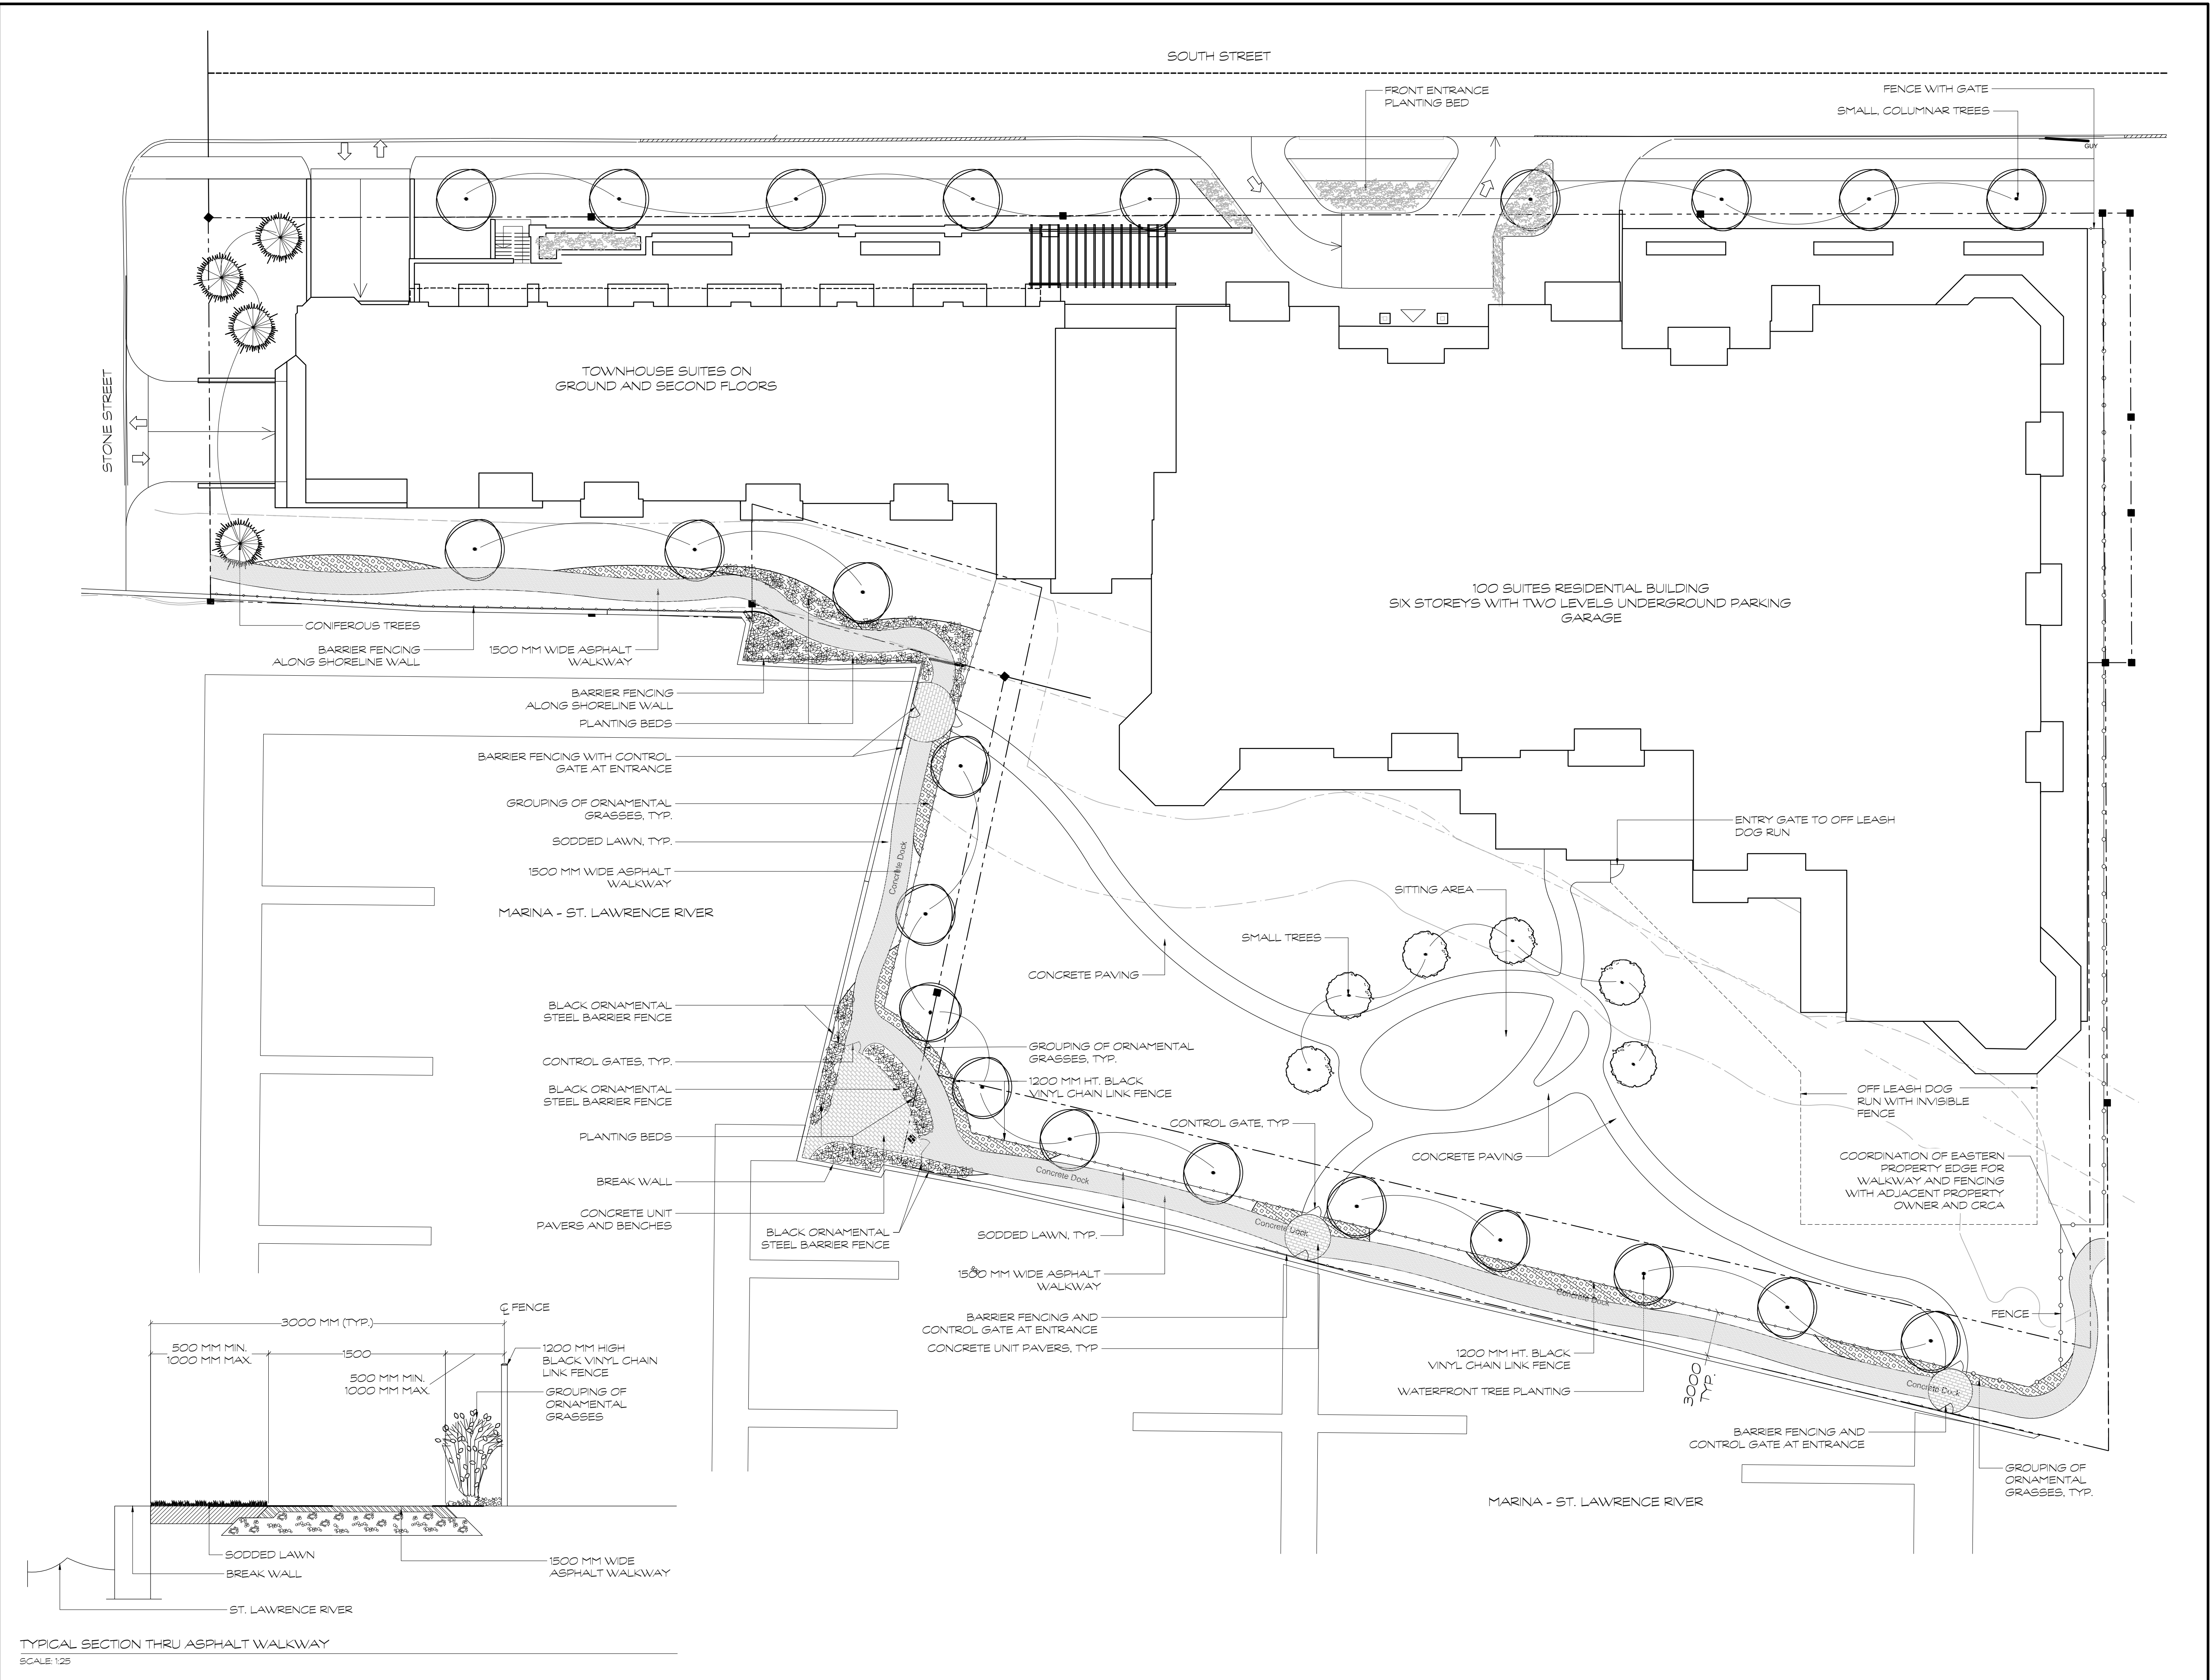

Seal of the Association of Landscape Architects (OLA) Ontario Chapter, with the name S.W. Wentworth and the motto "REMEMBER BELLEVILLE". A North arrow is also present.

No.	Issues and Revisions	Date
1.	REVIEW	2013-10-18
2.	REVIEW	2014-02-17
3.	REVIEW	2014-02-25
4.	REVIEW	2014-03-28

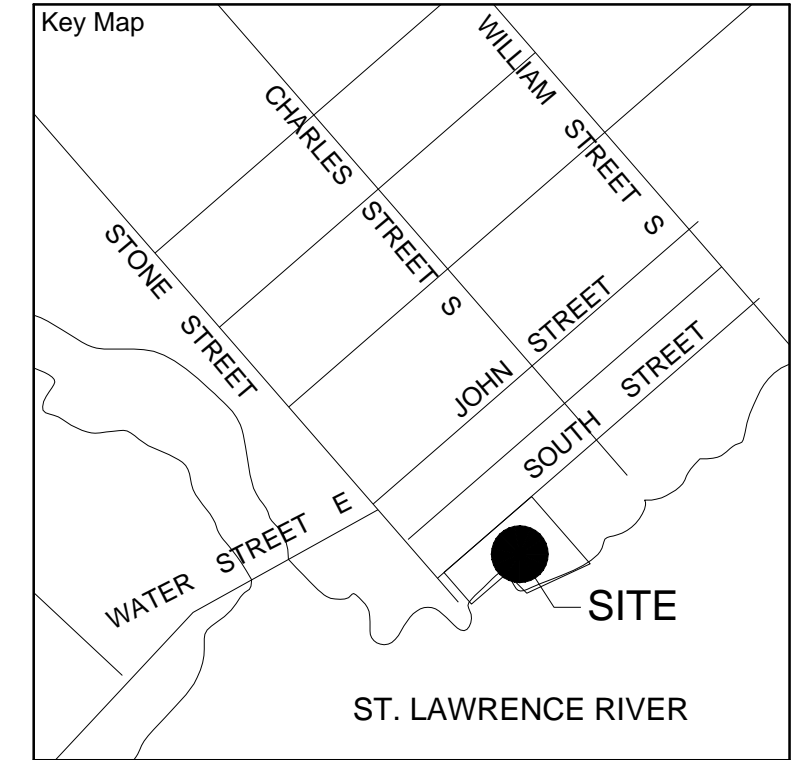

Project Notes

This design and drawing are the property of The Scott Wentworth Landscape Group Ltd. and are not to be copied or used for construction purposes without the Landscape Architect's express written consent.

The contractor shall check and verify all dimensions and report any discrepancies, error, or omissions to the Landscape Architect prior to commencing work.

Base plan taken from AutoCad drawing provided by Caraco Development Corporation dated Sept 12, 2013.

Consultants

THE SCOTT WENTWORTH LANDSCAPE GROUP LTD.
Landscape Architects and Contractors
Kingston 547-3772 Picton 476-1181 Belleville 969-7992
E-Mail: design@swlg.ca

Client	CARACO DEVELOPMENT CORPORATION
Project	RIVIYRA CONDOMINIUMS
Project Location	129 SOUTH STREET GANANOQUE, ON
Drawing Title	PRELIMINARY LANDSCAPE PLAN
Scale	1:100
Date	2013-10-16
Designed By	S.W.
Approved By	S.W.
Project Number	13107
Plot Date	2014-03-28
Drawn By	T.G.
Drawing Number	L1