


Severance Sketch Proposed For
 J.G. Bosica & C.E. Bosica
 830 King St. West
TOWN OF GANANOQUE
COUNTY OF LEEDS

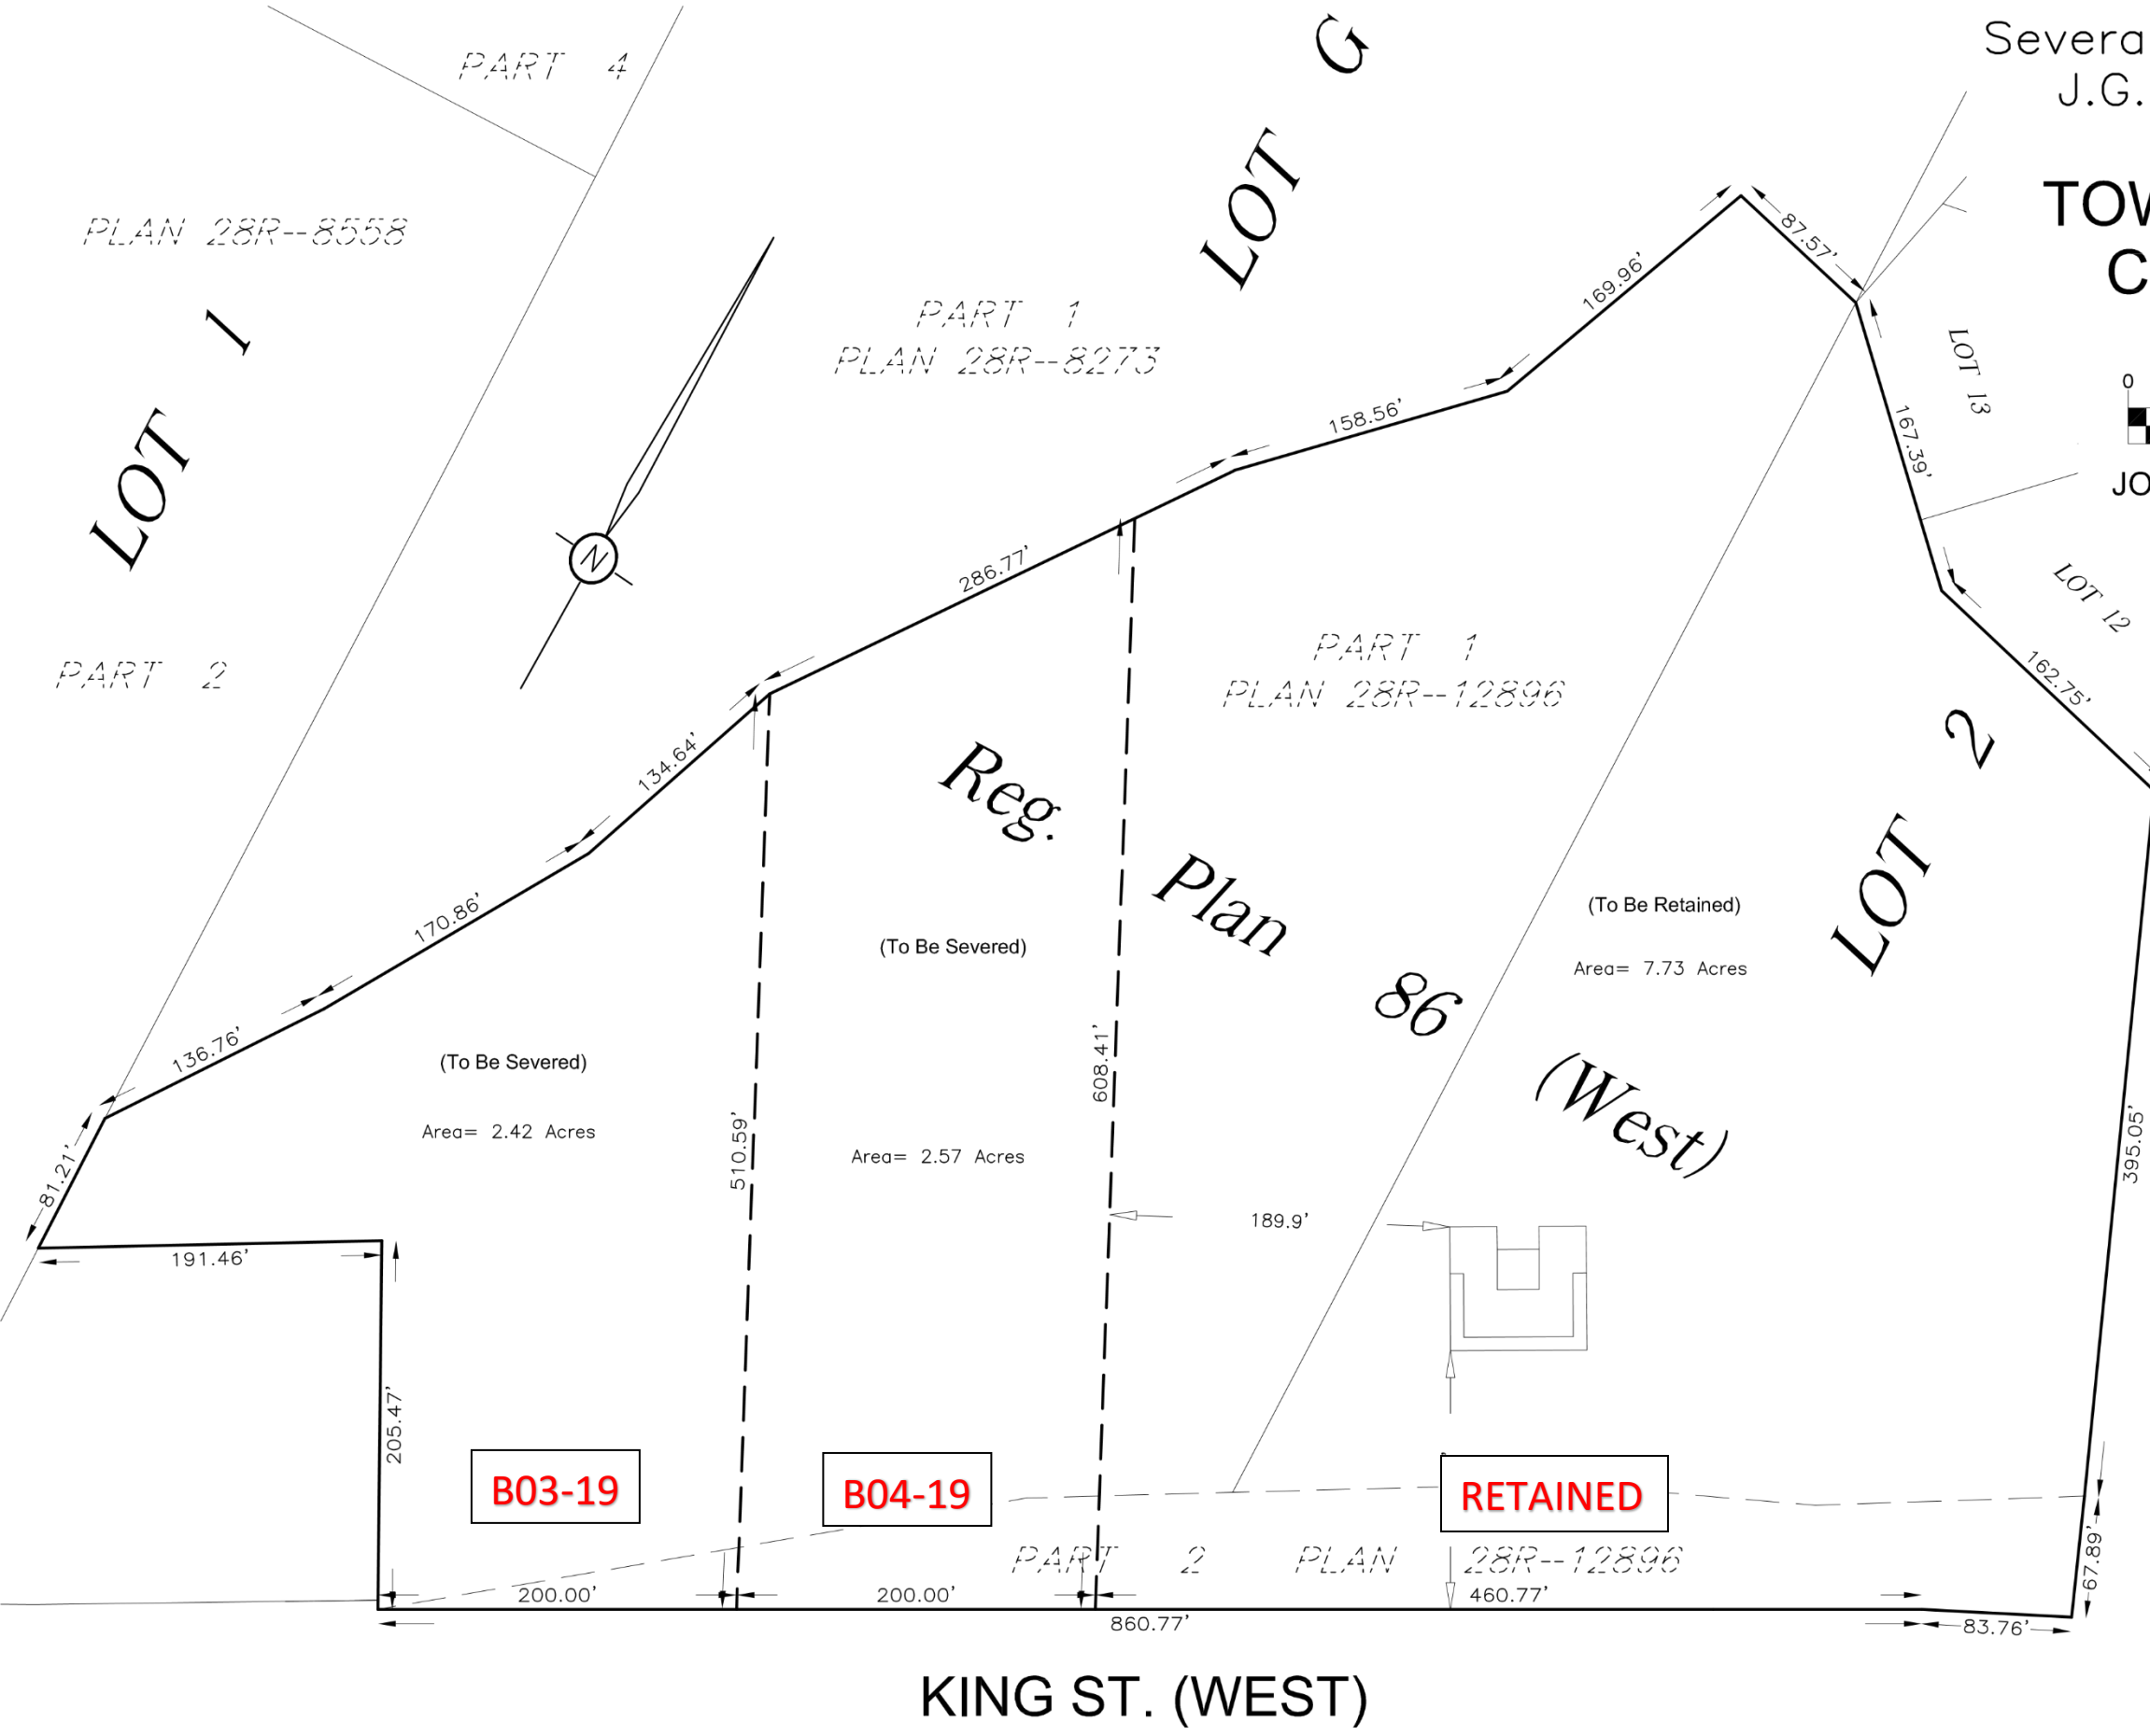

JORDAN-BENNETT GEOMATICS INC.
 ONTARIO LAND SURVEYORS
 © COPYRIGHT 2016

REGISTERED PLAN NO. 423	LOT 11	LOT 10	LOT 9	LOT 8	LOT 7
-------------------------	--------	--------	-------	-------	-------



NOTES
 ALL DISTANCES ON THIS PLAN ARE IN FEET AND CAN BE CONVERTED TO METRES BY MULTIPLYING BY 0.3048.

- LEGEND (IF APPLICABLE)**
- IB DENOTES IRON BAR
 - SSIB DENOTES SHORT STANDARD IRON BAR
 - SIB DENOTES STANDARD IRON BAR
 - RIB DENOTES ROUND IRON BAR
 - CC DENOTES CUT CROSS
 - IP DENOTES IRON PIPE
 - RB DENOTES ROCK BAR
 - DENOTES SURVEY MONUMENT FOUND
 - DENOTES SURVEY MONUMENT SET
 - MEAS DENOTES MEASURED
 - WIT DENOTES 'WITNESS' MONUMENT
 - OU DENOTES ORIGIN UNKNOWN
 - ORP DENOTES OBSERVED REFERENCE POINT

CAUTION
 THIS IS NOT A PLAN OF SURVEY AND SHALL NOT BE USED EXCEPT FOR THE PURPOSE INDICATED IN THE TITLE BLOCK.

FIELD SURVEY COMPLETION: January 29, 2016.

Jordan Bennett Geomatics Inc.
 Ontario Land Surveyors

P.O. Box 485
 33 Perth Street
 Brockville, Ontario
 K6V-5V7

Phone: 613-342-7525
 office@jbgeomatics.com

Drawn By: W.S.W.	Party Chief: B.K.	Checked By: G.B.	File No. 160445
---------------------	----------------------	---------------------	--------------------

KING ST. (WEST)